

No	面積小計(m ²)
1～6	61.65
23	3.27
合計	64.92

低木(カキナ+ヒトツツシ)

No23	L(m)	W(m)	面積(m ²)
ア	0.60	1.00	0.60
イ	0.80	1.05	0.84
ウ	0.68	0.97	0.65
エ	1.13	1.05	1.18
小 計			3.27

テニスコート

テニスコート

テニスコート

歩 道

ア	イ	エ
1	2	

3	4
---	---

5	6
---	---

低木(ササ)

No	a辺 (m)	b辺 (m)	c辺 (m)	面積 (㎡)
1	3.15	6.20	6.80	9.75
2	6.80	3.30	5.80	9.56
3	5.20	9.00	9.80	23.20
4	9.80	9.05	4.00	18.09
5	2.52	2.74	3.90	3.43
6	3.90	2.30	3.67	4.12
控除1	0.8×0.8×3.14=2.01			-2.01
控除2	0.9×0.9×3.14=2.55			-2.55
控除3	0.3×0.3×3.14=0.29			-0.29
控除4	0.6×0.6×3.14=1.14			-1.14
控除5	0.4×0.4×3.14=0.51			-0.51
小 計				61.65

中 央 広 場

ト イ レ

中 央 広 場

歩 道

レ
ス
ト
ラ
ン



体
育
館

園
路

とべ動物園 A工区 上木数量表

	幹周 (C)	本
●	10 cm ~ 30 cm	81
●	30 cm ~ 50 cm	122
●	50 cm ~ 80 cm	48
●	80 cm ~ 100 cm	31
●	100 cm ~ 120 cm	12
●	120 cm ~ 140 cm	4
●	140 cm ~ 160 cm	3
●	160 cm ~ 180 cm	4



合 計 305

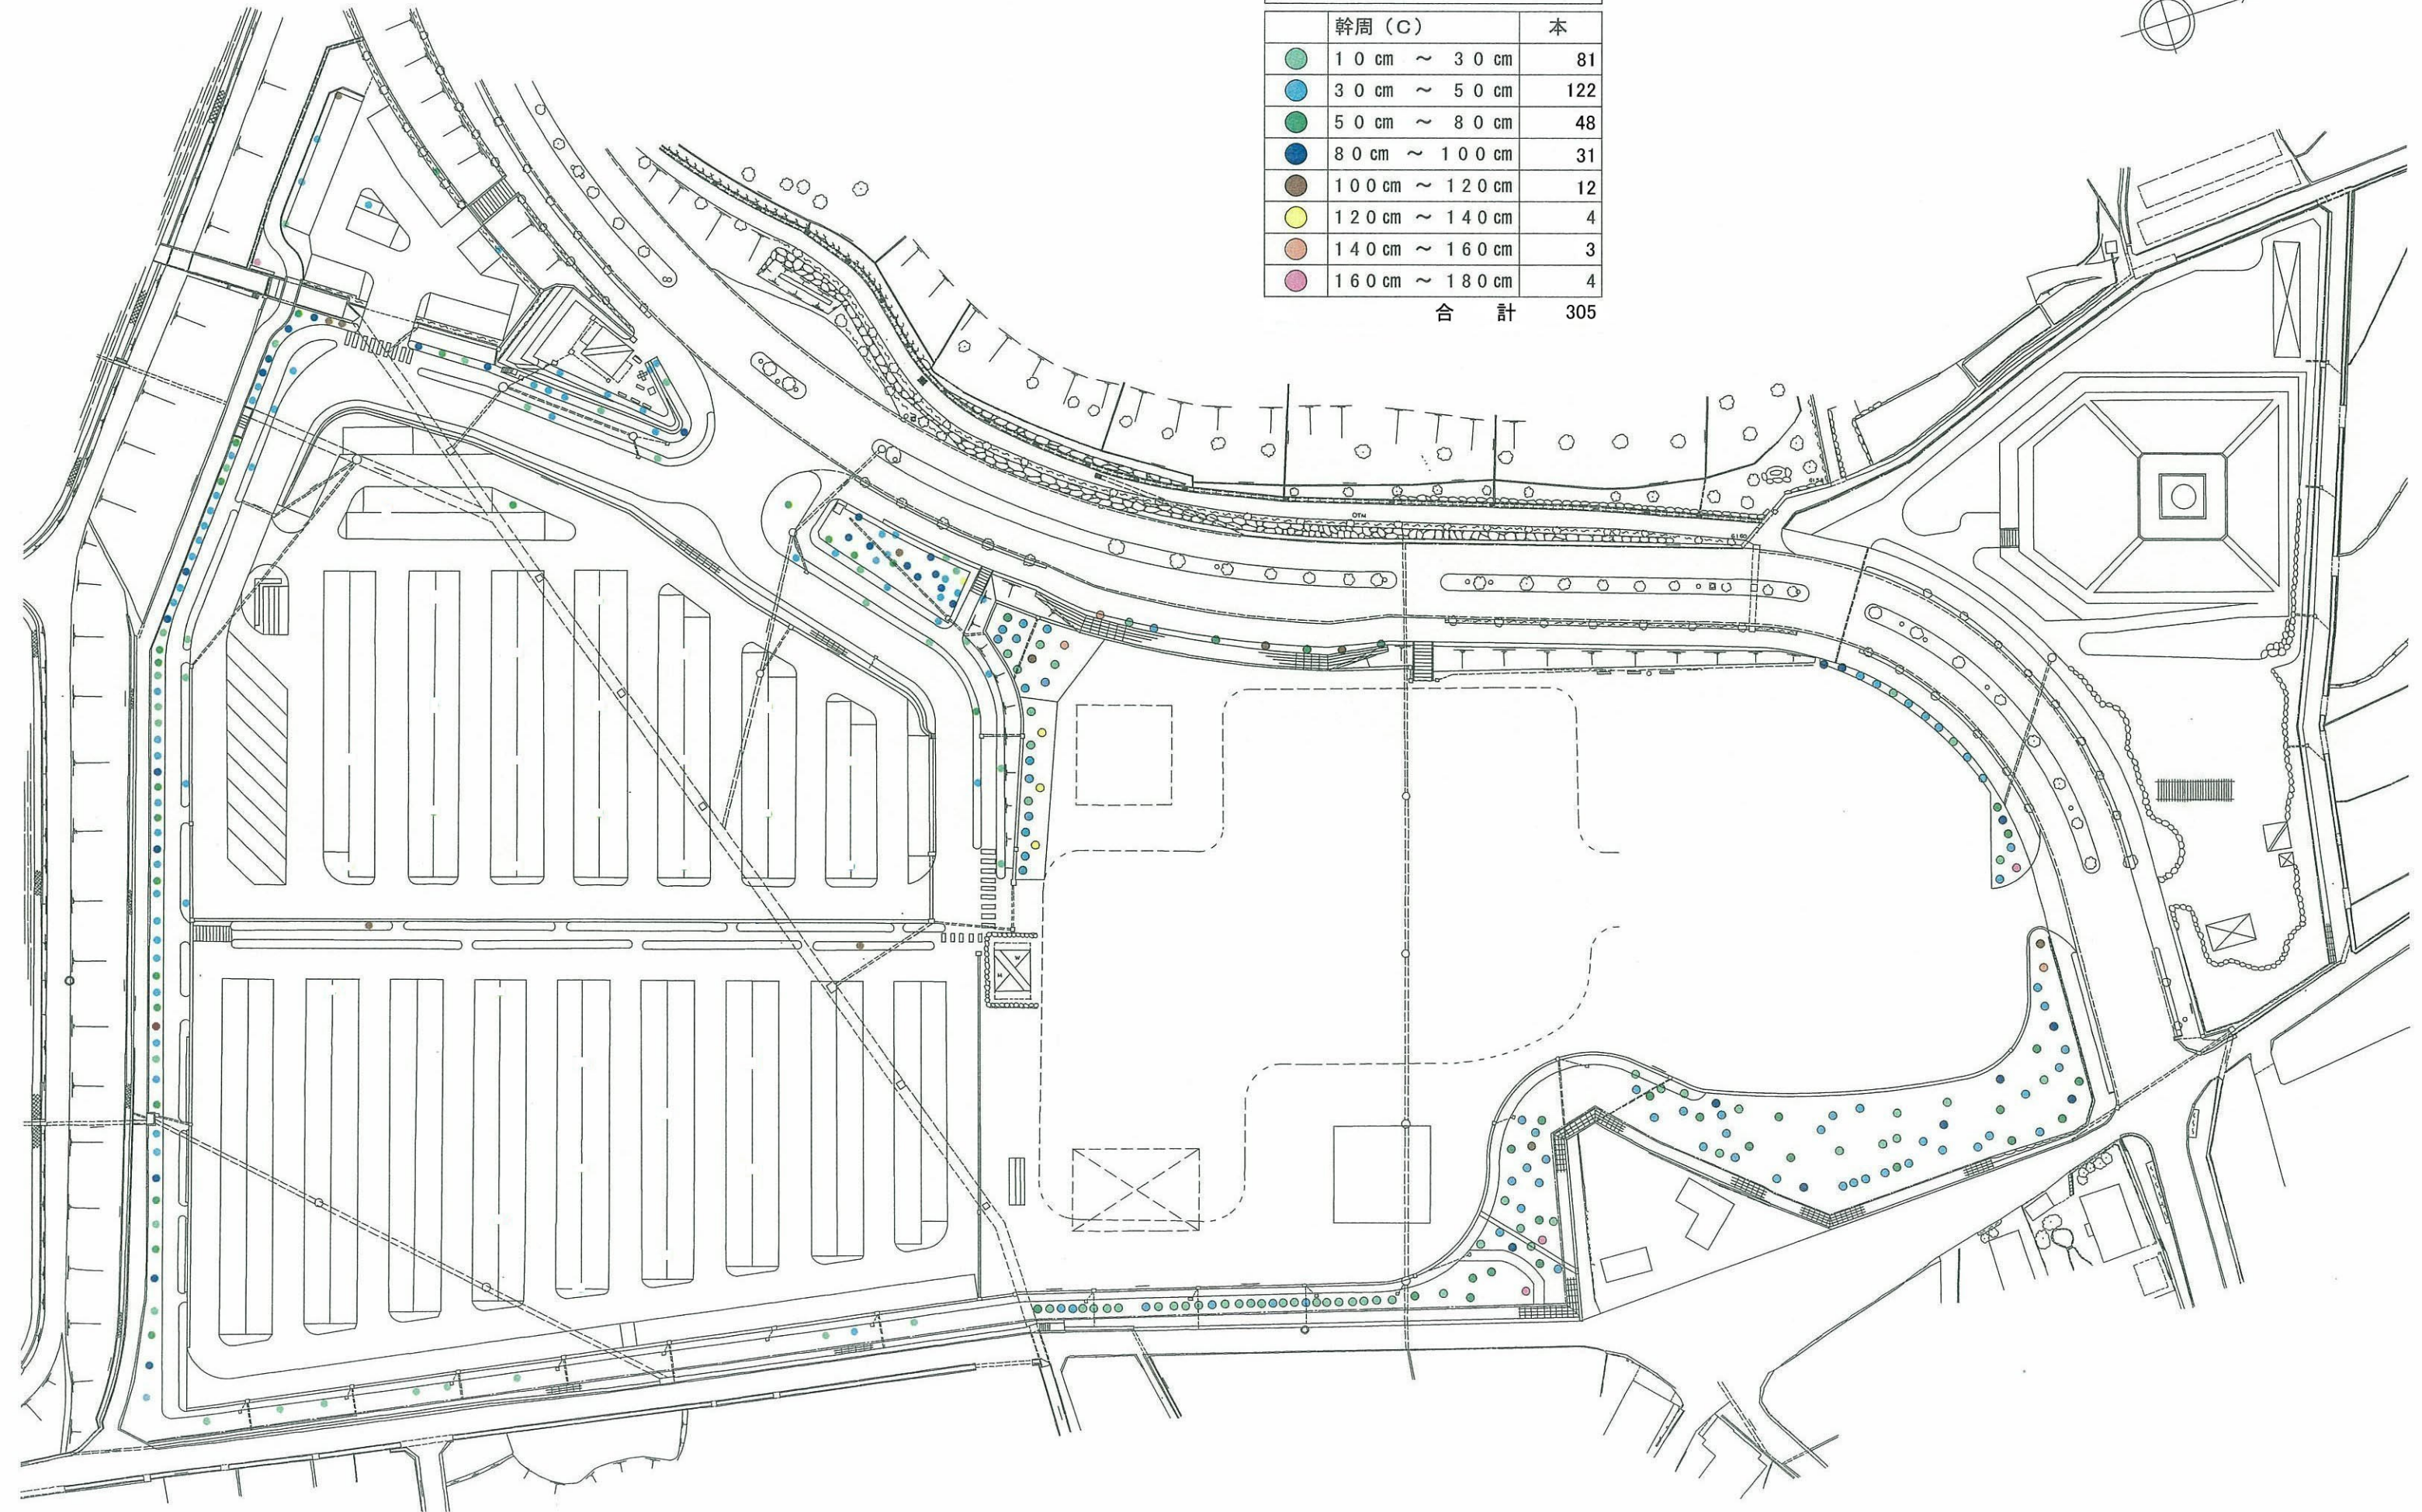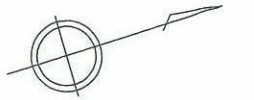


とべ動物園 A工区 低木数量表		
番 号	面	積
1		494.860㎡
2		483.588㎡
3		934.932㎡
4		299.135㎡
5		1193.396㎡
6		1046.340㎡
7		1626.032㎡
合 計		6078 ㎡

とべ動物園 A工区 生垣数量表		
番 号	1.2m ~ 2.5m未満	延長
1		71.8m
2		24.6m
7		24.5m
合 計		120.9m

番 号	2.5m以上	延長
7		18.8m
合 計		18.8m

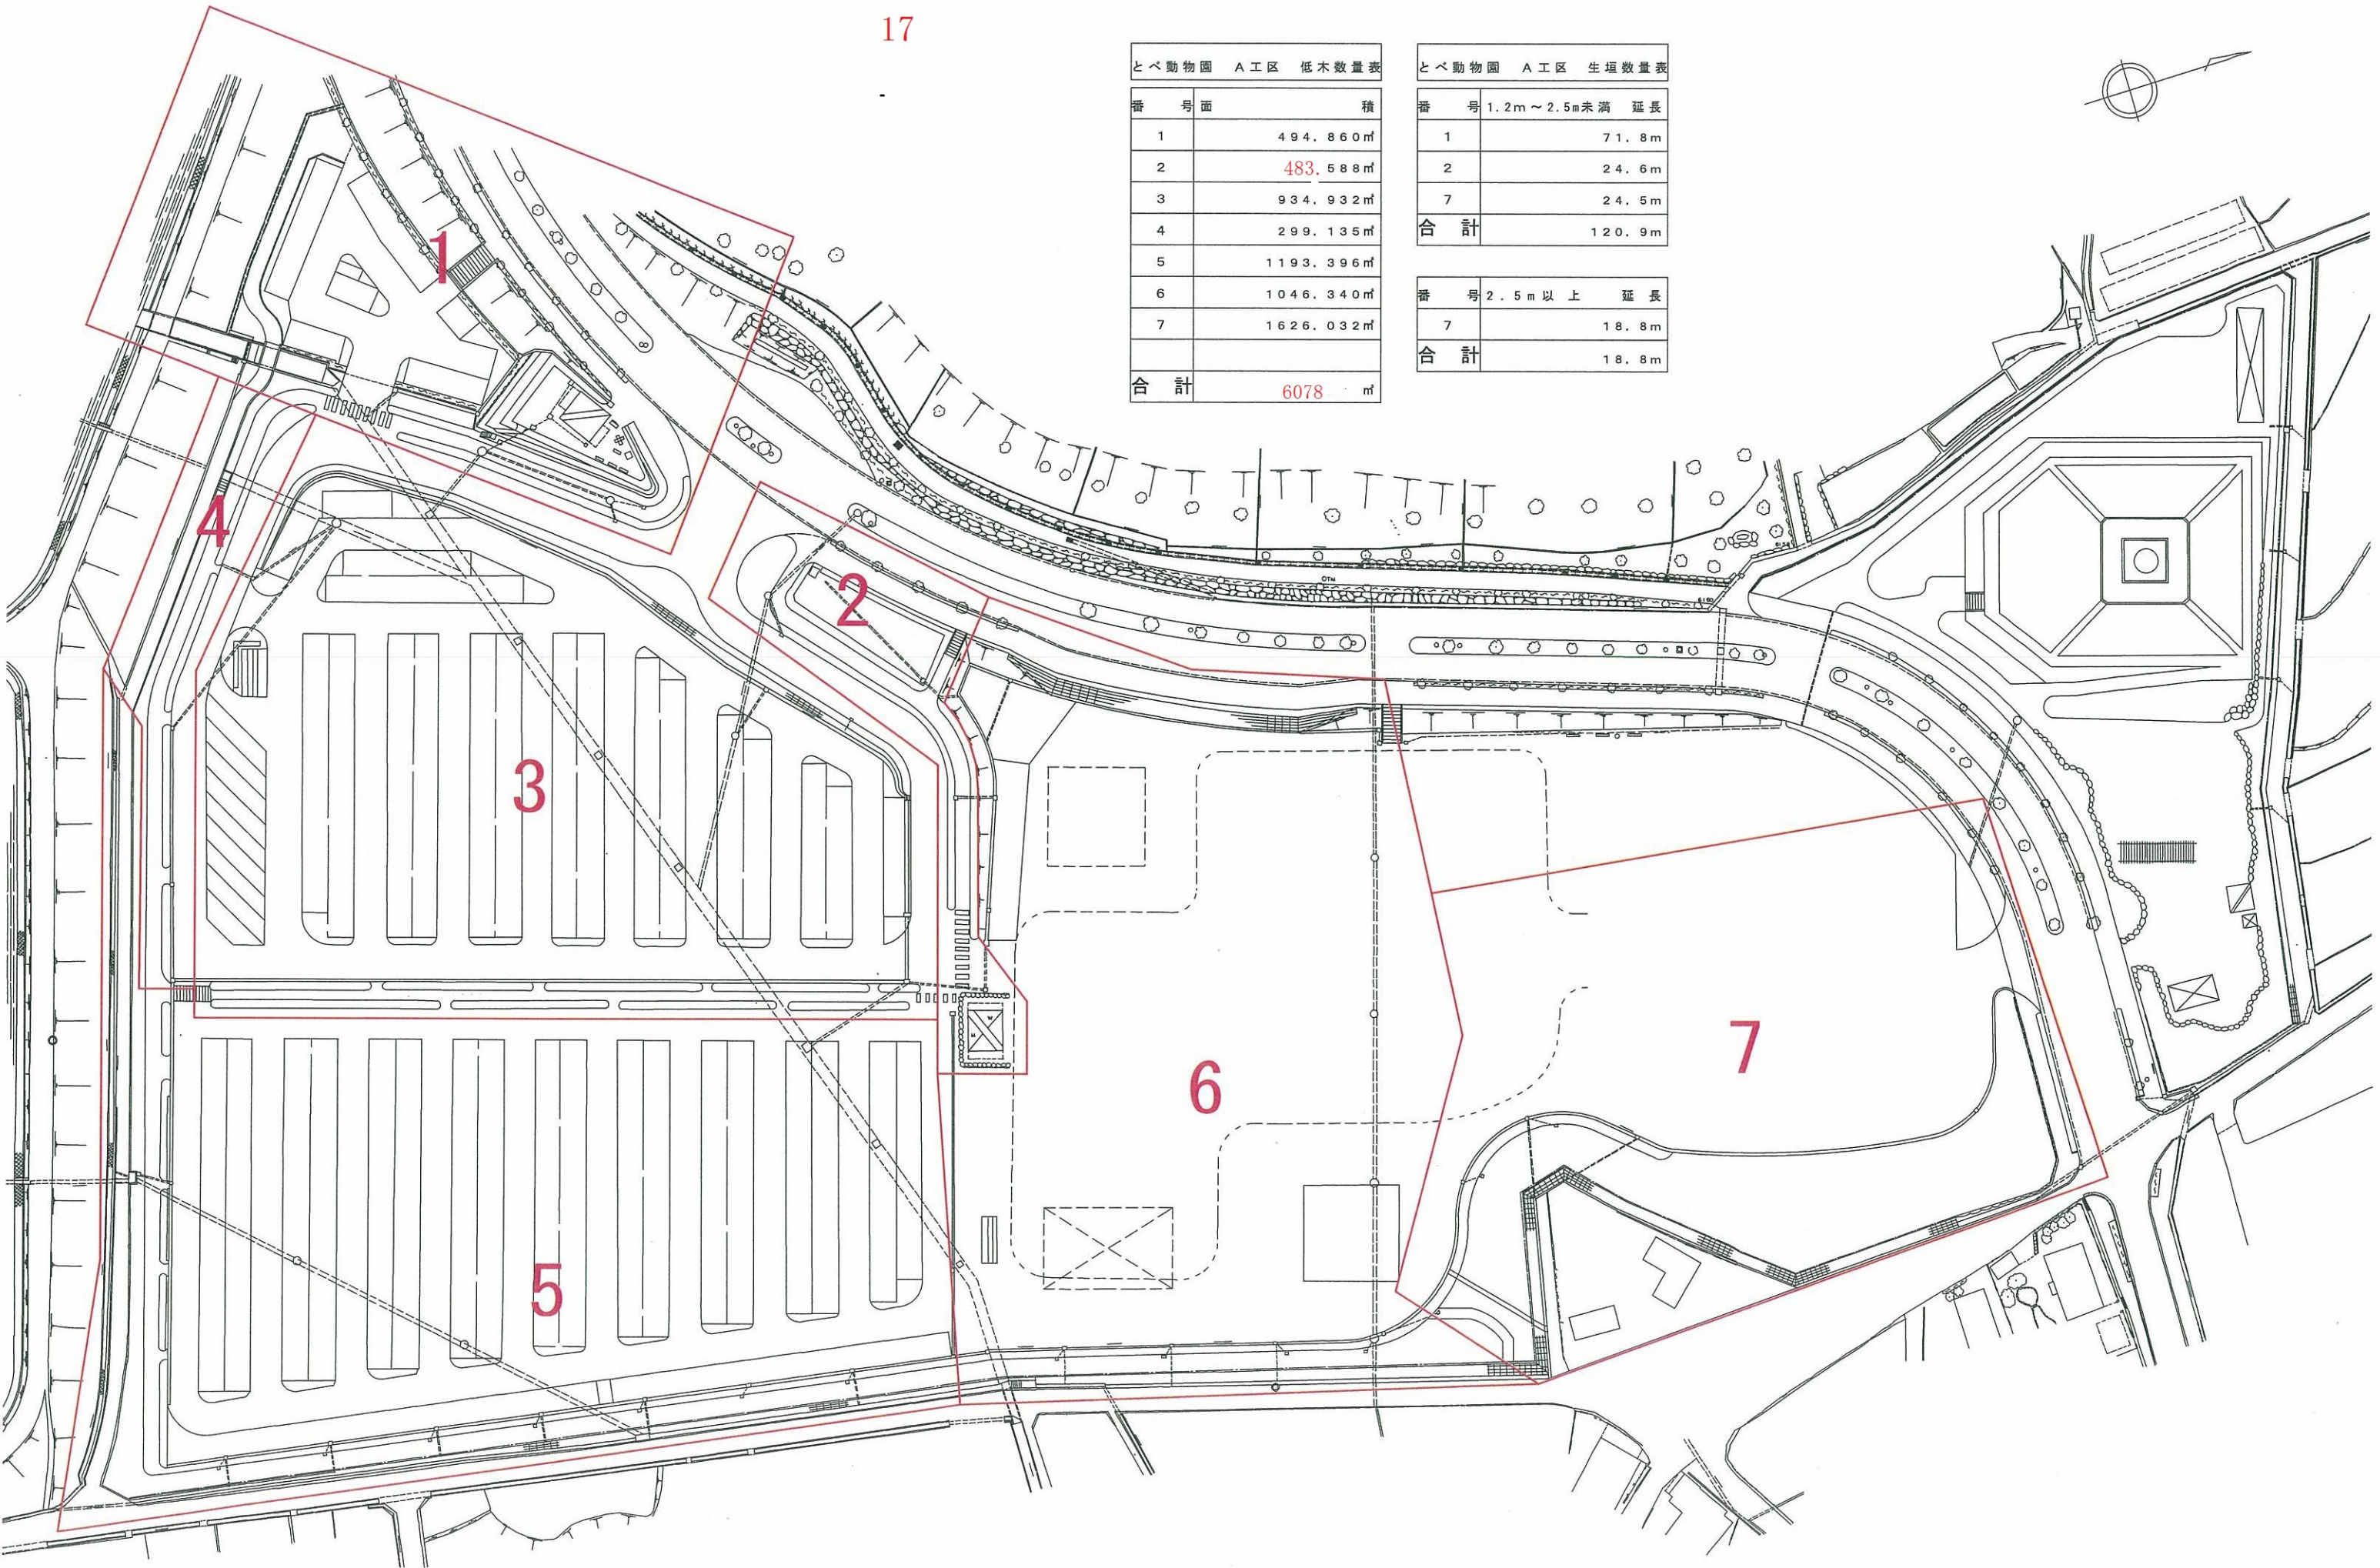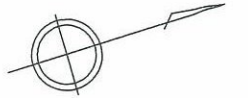

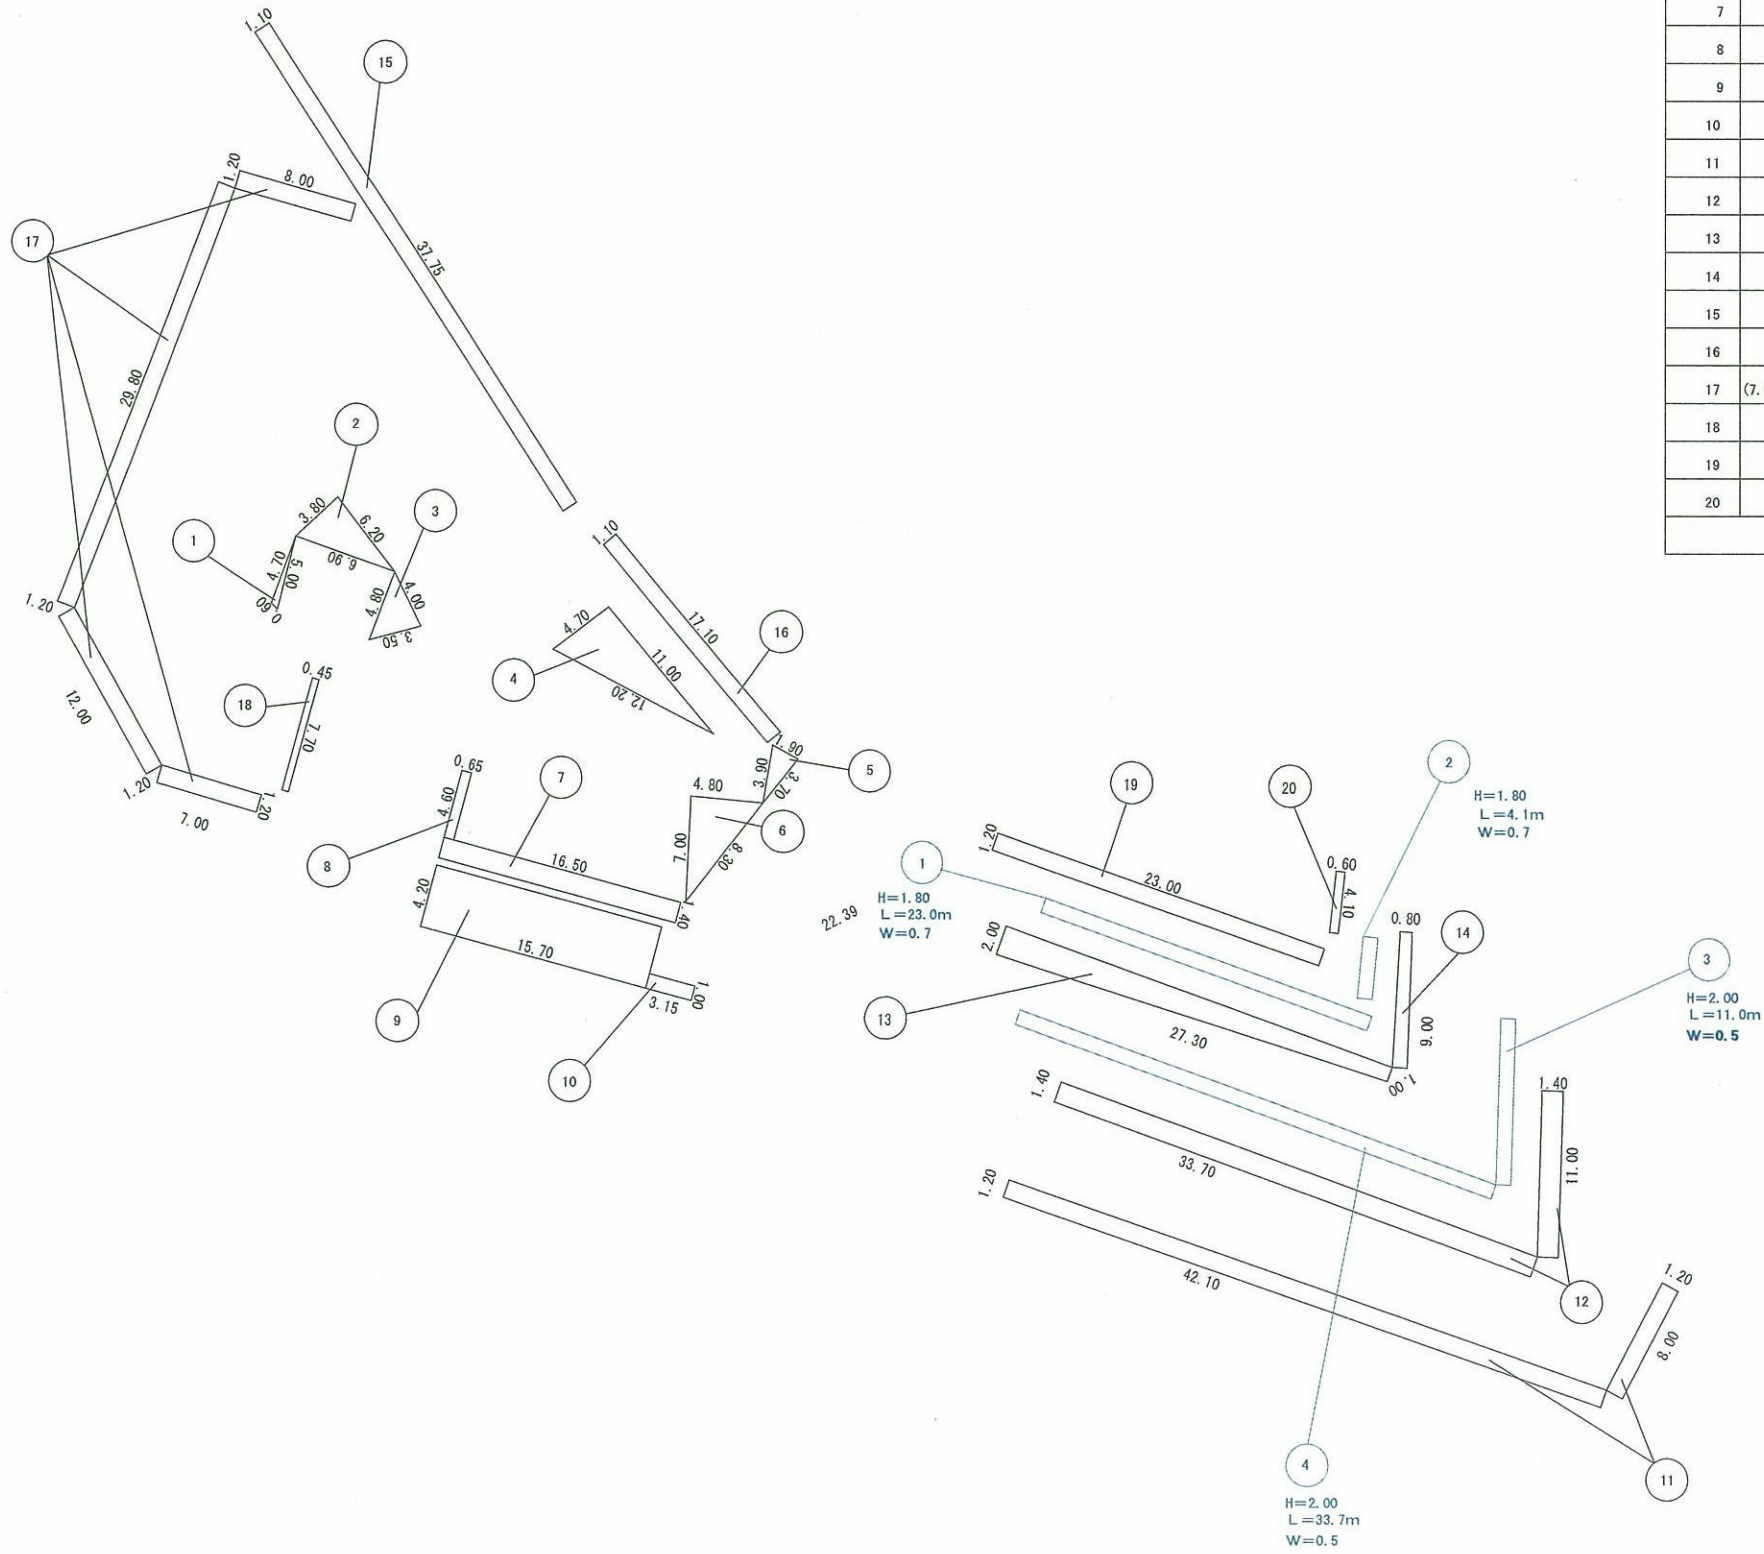

低木


No.	A	B	C	S
1	4. 70	5. 00	0. 60	1. 258
2	6. 90	3. 80	6. 20	11. 706
3	4. 80	4. 00	3. 50	6. 878
4	12. 20	4. 70	11. 00	25. 810
5	3. 70	3. 90	1. 90	3. 476
6	8. 30	7. 00	4. 80	16. 782
7	16. 5 * 1. 40			23. 10
8	4. 60 * 0. 65			2. 99
9	15. 70 * 4. 20			65. 94
10	3. 15 * 1. 00			3. 15
11	(42. 10+8. 00)*1. 20			60. 12
12	(33. 70+11. 00)*1. 40			62. 58
13	(2. 00+1. 00) ÷ 2*27. 3			40. 95
14	(1. 00+0. 80) ÷ 2*9. 00			8. 10
15	37. 75 * 1. 10			41. 525
16	17. 10 * 1. 10			18. 81
17	(7. 00+12. 00+29. 80+8. 00)*1. 20			68. 16
18	7. 70 * 0. 45			3. 465
19	23. 00 * 1. 20			27. 60
20	4. 10 * 0. 60			2. 46
合 計				494. 860㎡


生垣

No.	規格	延長
1	H=1.20m以上～2.50未満	23.0
2		4.1
3		11.0
4		33.7
合計		71.8m

低木








No.	A	B	C	S
1	8.80	1.45	7.40	1.523
2	4.30	0.60	4.35	1.290
3	4.00	0.65	4.10	1.296
4	4.60	0.80	4.70	1.839
5	3.50	3.75	0.90	1.555
6	3.75	4.65	1.65	2.848
7	8.55	8.60	0.25	1.050
8	8.60	9.65	1.90	7.186
9	2.70	8.90	9.90	11.665
10	8.90	4.20	7.80	16.379
11	4.20	10.30	8.00	15.649
12	10.30	10.30	2.90	14.786
13	120.00 * 2.35			282.00
14	6.10 * 1.20			7.32
15	14.30 * 1.15			16.445
16	14.00 * 1.15			16.10
17	20.60 * 1.15			23.69
18	12.10 * 1.20			14.52
19	23.25 * 3.50			81.375
20	134.00 * 2.90			388.60
21	34.00 * 2.00			68.00
22	32.00 * 2.80			89.60
23	3.80 * 2.10			7.98
24	(1.00*2.40) ÷ 2*71.00			120.70
合 計				1193.396㎡

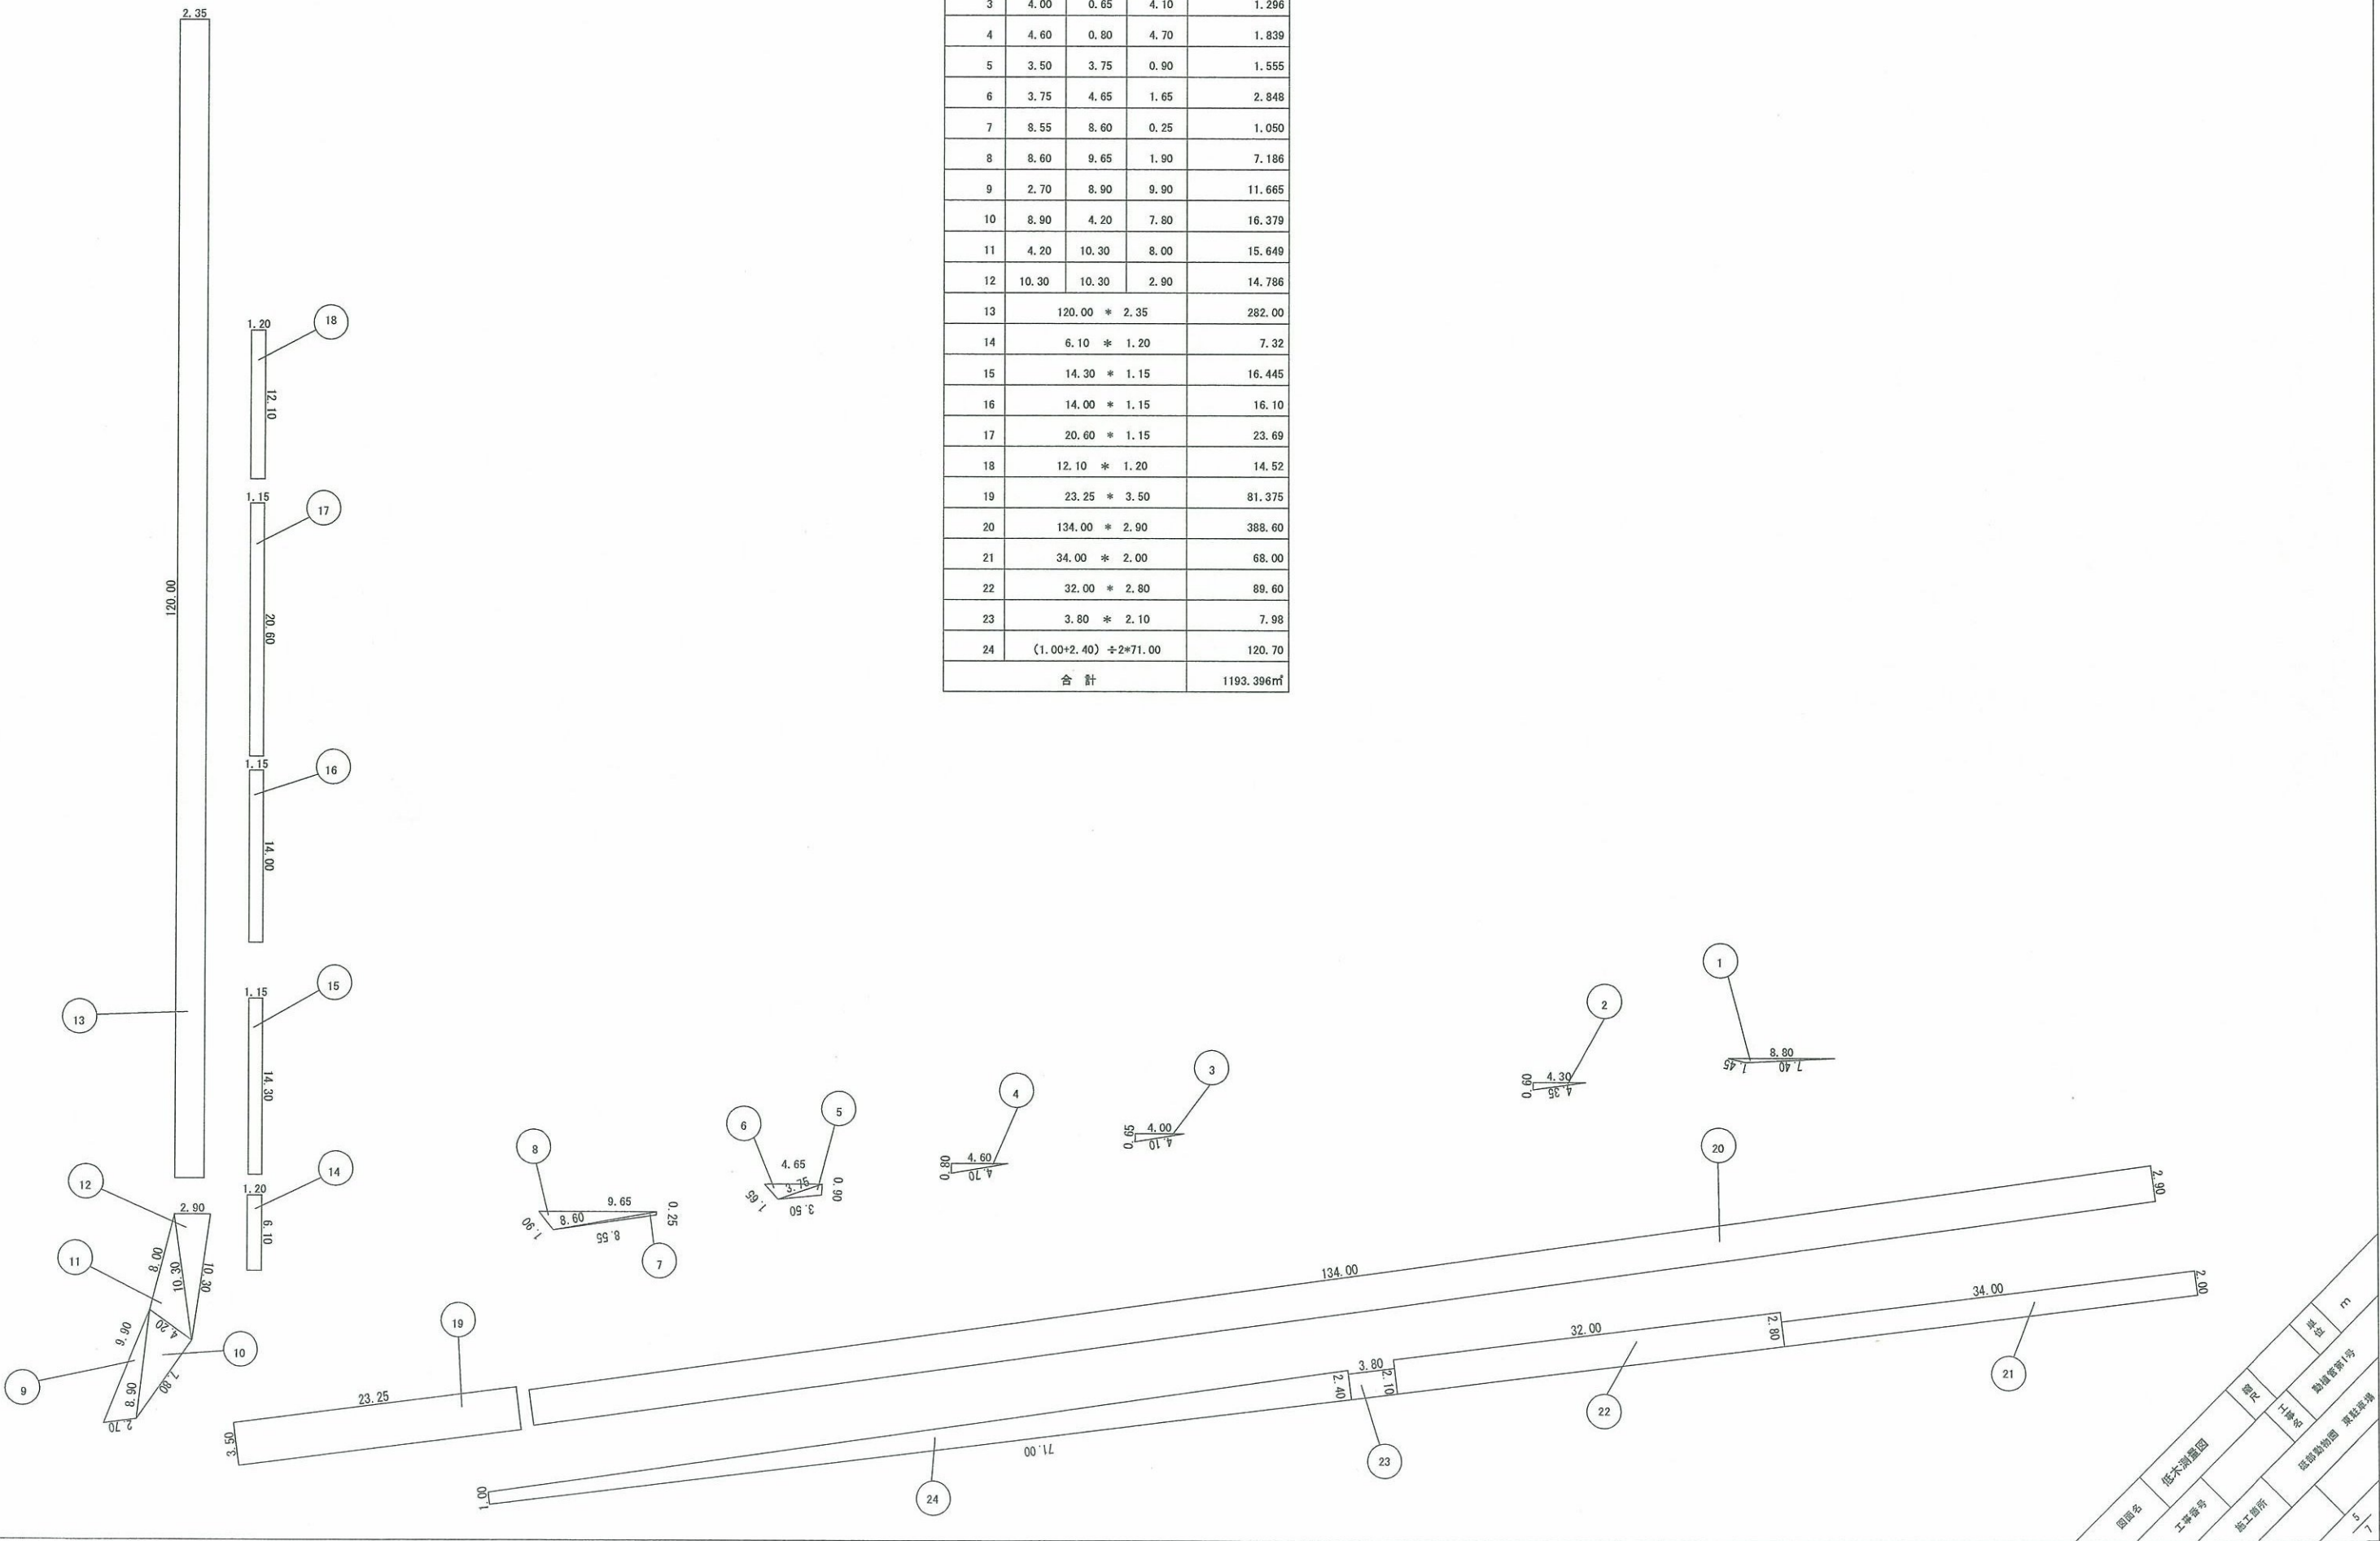

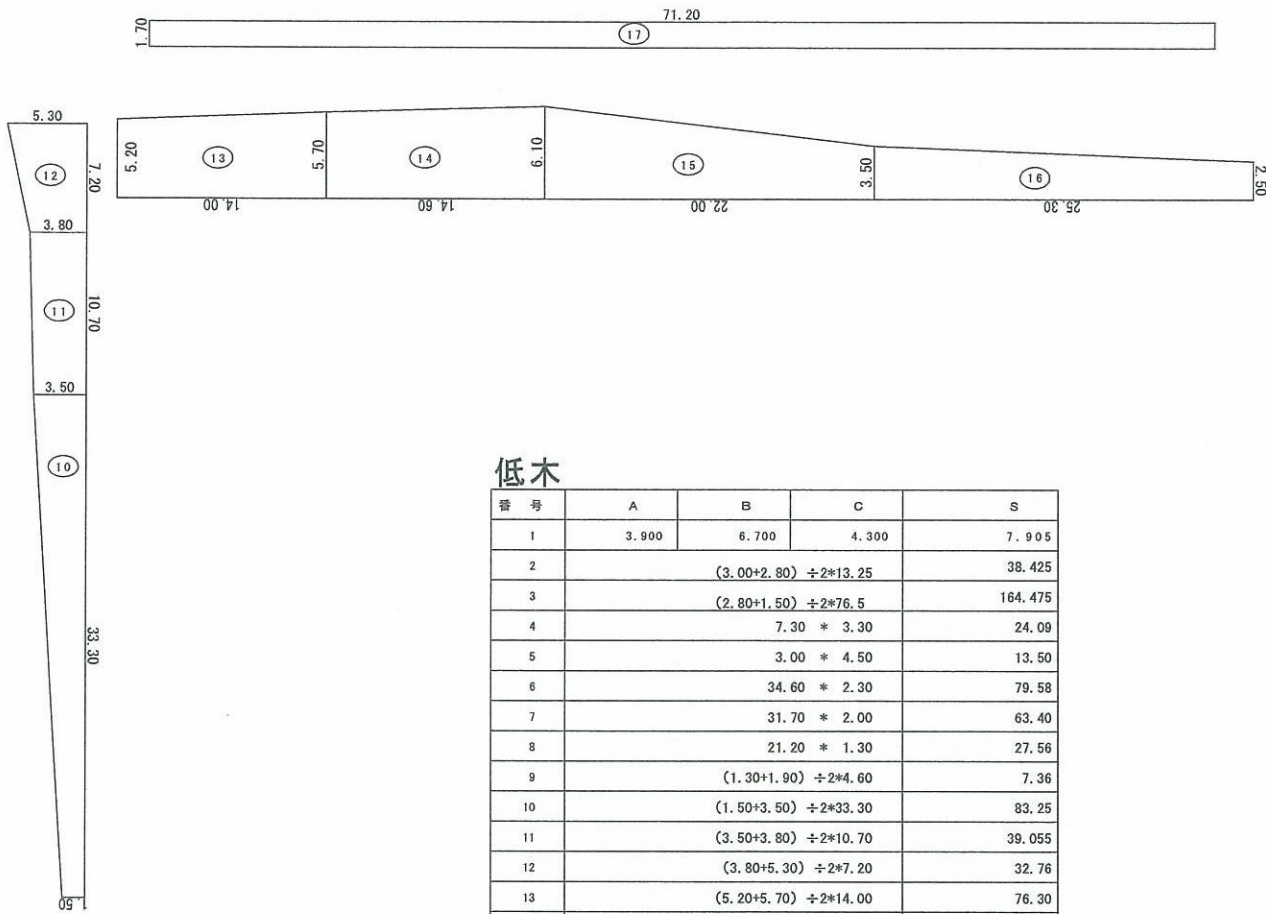

低木

管 号	A	B	C	S
1	3.900	6.700	4.300	7.905
2	$(3.00+2.80) \div 2 \times 13.25$			38.425
3	$(2.80+1.50) \div 2 \times 76.5$			164.475
4	7.30×3.30			24.09
5	3.00×4.50			13.50
6	34.60×2.30			79.58
7	31.70×2.00			63.40
8	21.20×1.30			27.56
9	$(1.30+1.90) \div 2 \times 4.60$			7.36
10	$(1.50+3.50) \div 2 \times 33.30$			83.25
11	$(3.50+3.80) \div 2 \times 10.70$			39.055
12	$(3.80+5.30) \div 2 \times 7.20$			32.76
13	$(5.20+5.70) \div 2 \times 14.00$			76.30
14	$(5.70+6.10) \div 2 \times 14.60$			86.14
15	$(6.10+3.50) \div 2 \times 22.00$			105.60
16	$(3.50+2.50) \div 2 \times 25.30$			75.90
17	71.20×1.70			121.04
合 計				1046.340m

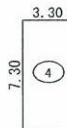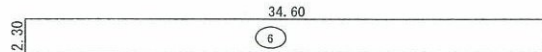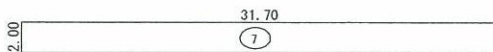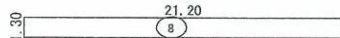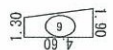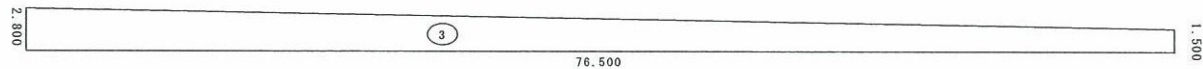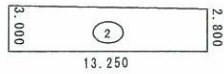

図名	低木測量図	単位	m
工事番号		計量箇所	計量箇所1号
施工箇所		取捨材料	自由取捨
図号		ページ	6/7

低木


番 号	A	B	C	S
1	10.750	9.150	7.650	34.357
2	10.750	7.700	3.900	10.958
3	6.900	6.750	1.600	5.398
4	6.900	7.650	7.700	23.652
5	12.500	9.600	7.700	36.941
6	12.500	9.200	9.650	44.063
7	5.550	3.350	6.050	9.197
8	6.050	7.800	6.550	19.256
9	7.800	1.500	9.200	2.280
10	6.550	6.550	8.300	21.030
11	7.700	5.450	6.950	18.352
12	6.950	2.500	5.500	6.210
13	3.650	5.500	7.000	9.945
14	7.000	23.400	22.100	77.308
15	22.100	1.350	22.200	14.903
16	23.400	31.750	14.300	154.584
17	14.300	17.900	16.200	109.886
18	16.200	14.100	7.950	56.047
19	8.400	6.350	5.700	18.089
20	6.350	1.600	5.300	3.483
21	7.950	30.914	31.253	122.431
22	30.800	31.253	5.300	81.620
23	5.300	18.200	17.800	47.046
24	4.950	12.250	11.500	28.413
25	12.250	11.850	12.250	63.527
26	12.250	9.400	7.250	33.998
27	18.200	11.450	9.400	45.991
28	6.500	12.700	10.000	32.150
29	12.700	22.900	12.500	60.214
30	10.483	10.728	4.950	25.493
31	3.000	10.728	10.300	15.450
32	3.00 * 1.40			4.20
33	18.00 * 1.90			34.20
34	15.80 * 2.40			37.92
35	16.40 * 3.20			52.48
36	(52.80+10.00+20.00) *3.20			264.96
合 計				1626.032m

生垣

No.	規格	延長
1	H=1.20m以上～2.50未満	17.5
2		7.0
合計		24.5m

№	規格	延長
1	H=2.50m以上	14.3
2		4.5
合計		18.8m

24

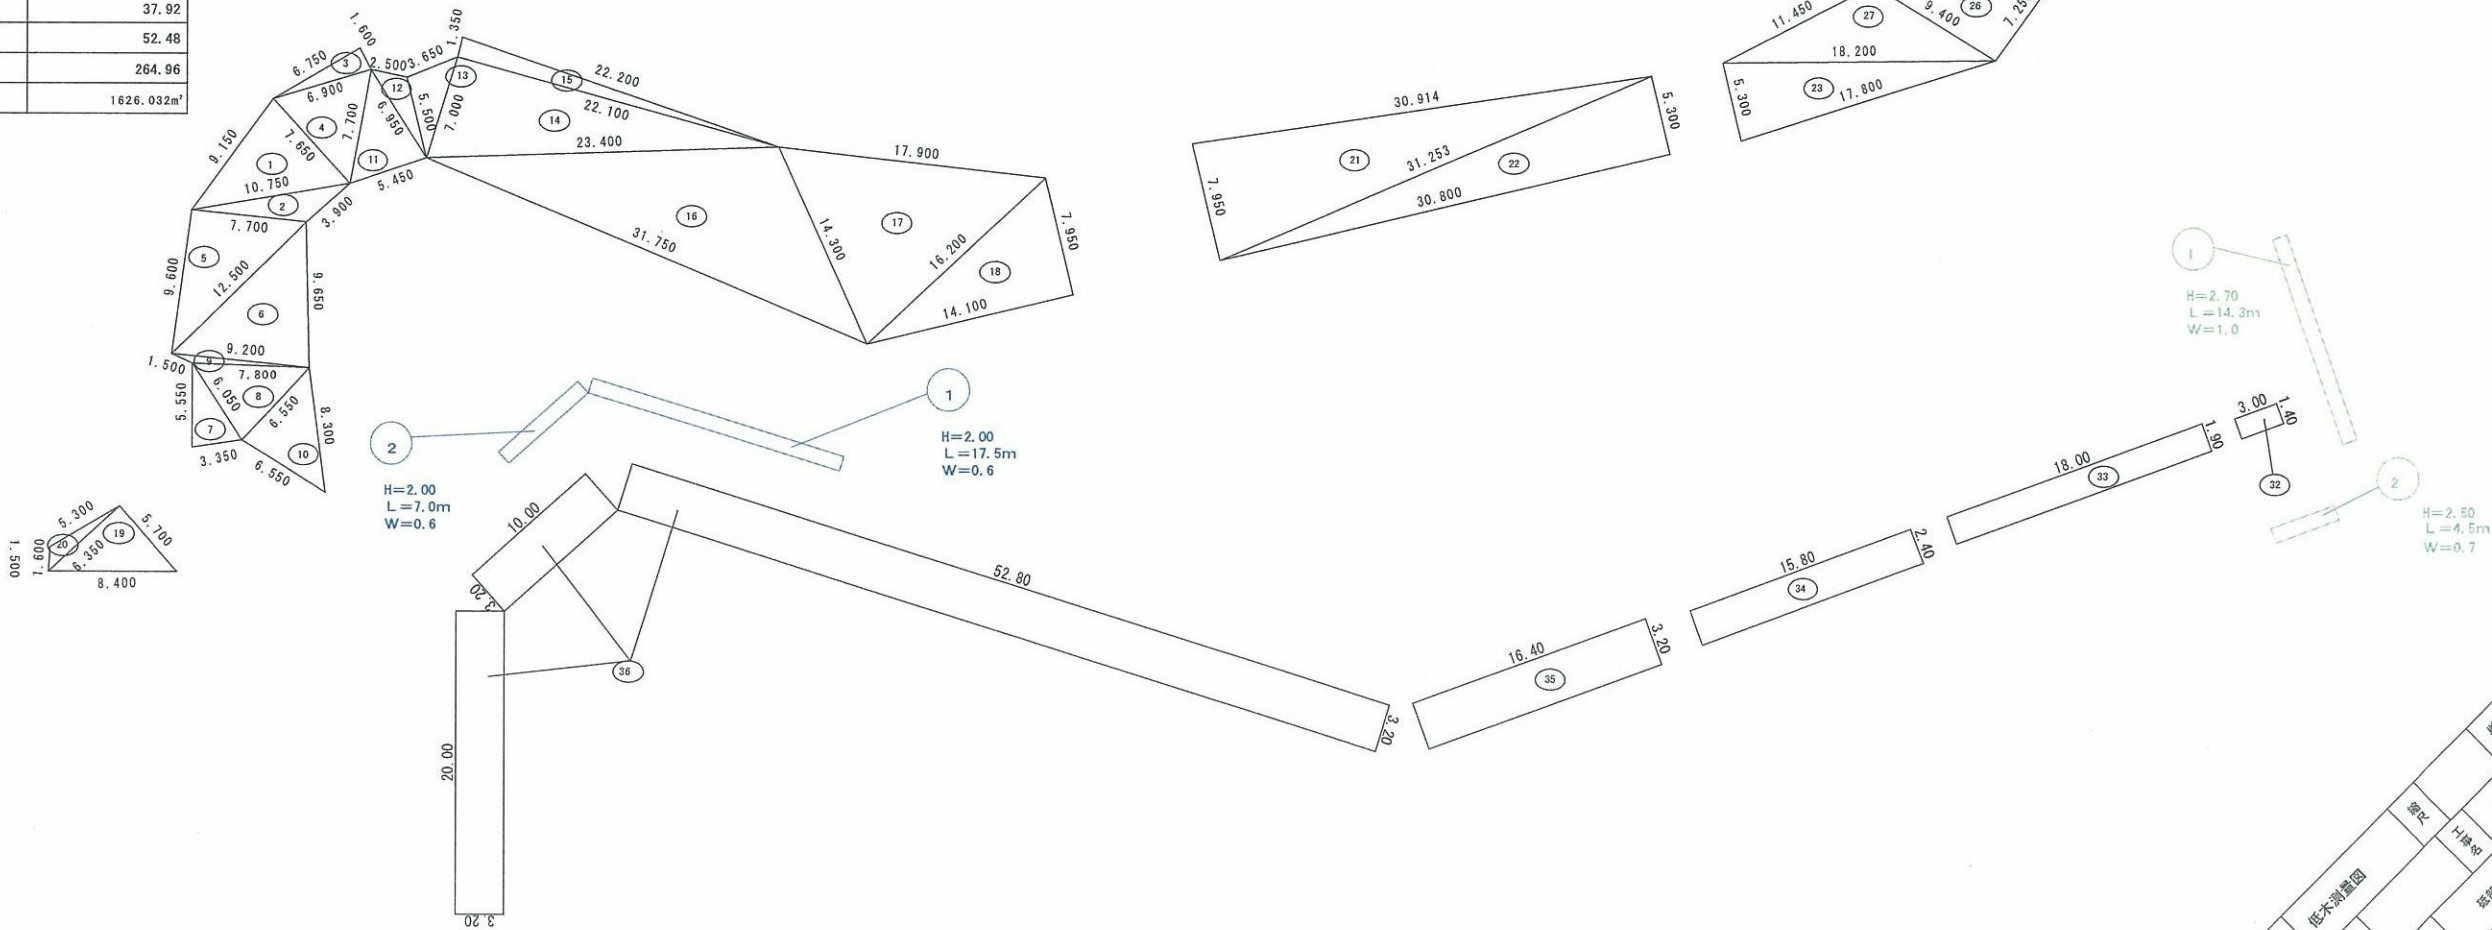

図面名	低木配置図	単位	m
工事番号		工種名	栽植管理1号
施工場所		栽植時期	自由記述
7			