



とべ動物園平面図 3 8

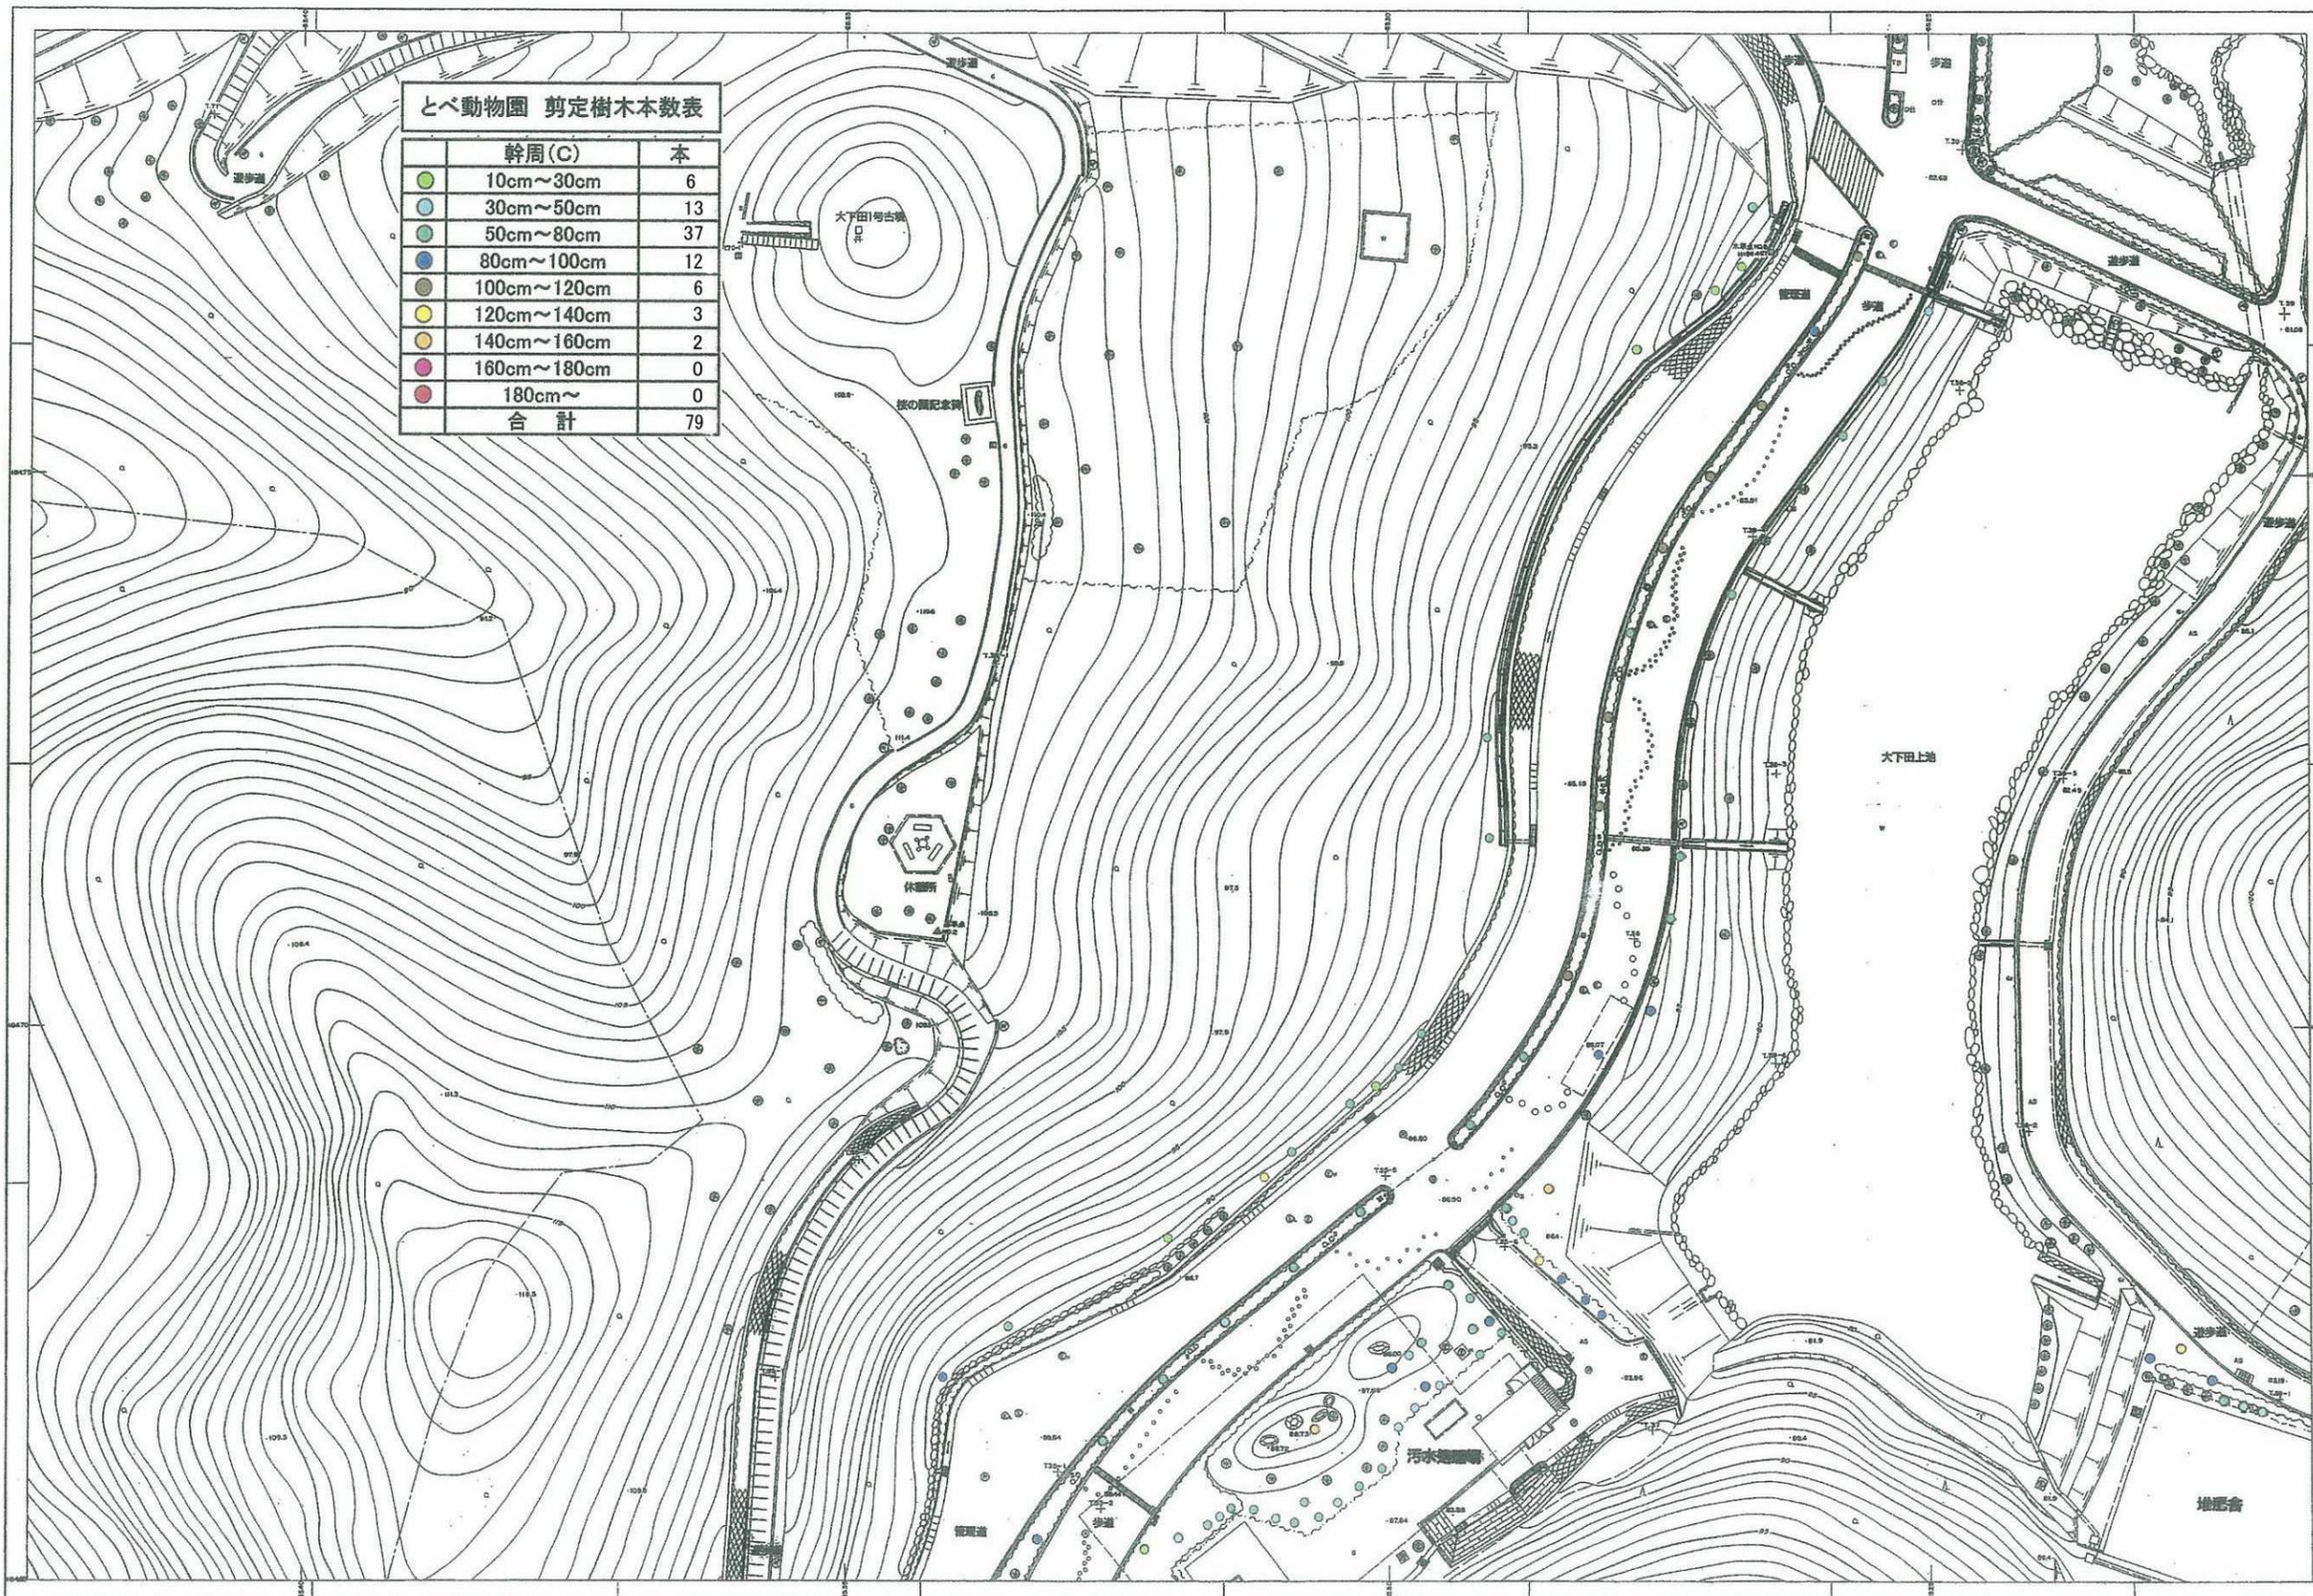

とべ動物園 剪定樹木本数表

幹周(C)	本
10cm~30cm	6
30cm~50cm	13
50cm~80cm	37
80cm~100cm	12
100cm~120cm	6
120cm~140cm	3
140cm~160cm	2
160cm~180cm	0
180cm~	0
合計	79

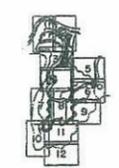

凡例


▲	大下田(考古館)
○	大下田上池
□	堆肥舎
■	歩道
—	境界線
—	等高線
—	排水路
—	水路
—	フェンス
—	植栽
—	樹木
—	人工物
—	工事
—	管理
—	土木工(他)

1:200

変更

とべ動物園 剪定樹木本数表

幹周(φ)	本	
10cm~30cm	92	-15=77本
30cm~50cm	37	-2=35本
50cm~80cm	41	-11=30本
80cm~100cm	43	-3=40本
100cm~120cm	17	-2=15本
120cm~140cm	11	-2=8本
140cm~160cm		
160cm~180cm		
180cm~		
合計	241	-35=206本

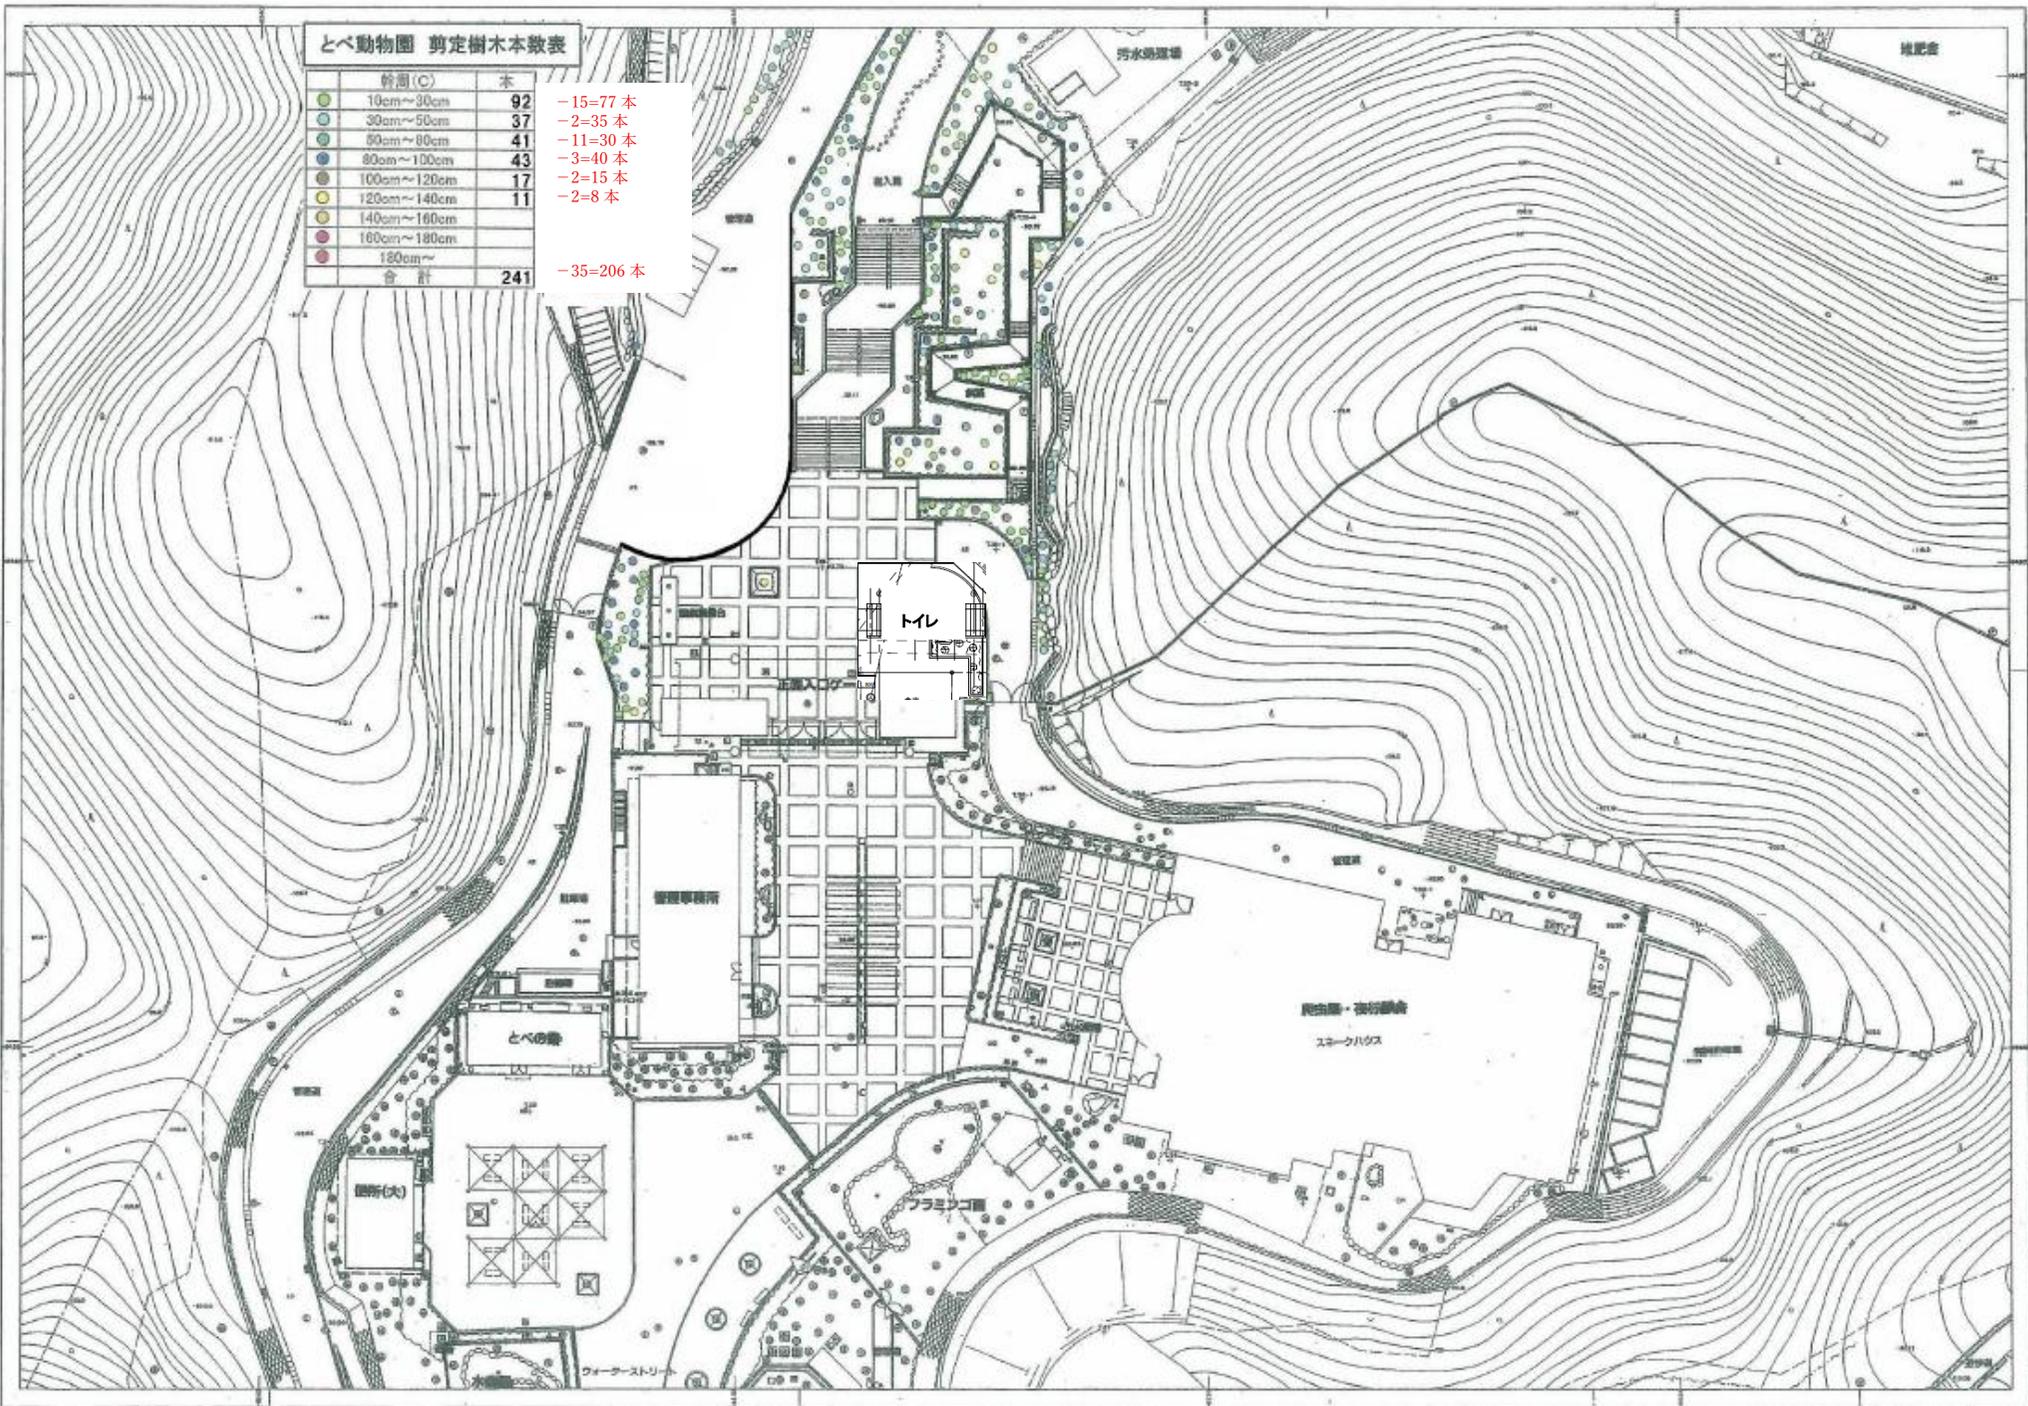


凡例


●	剪定樹木
○	常緑樹
□	建物
■	舗装
▨	芝生
▧	砂
▩	水
〰	等高線
—	境界線
—	歩道
—	車道
—	フェンス
—	柵
—	遊歩道
—	遊具
—	観覧所
—	動物舎
—	管理事務所
—	スナックハウス
—	プラネタリウム
—	観覧所(大)
—	汚水処理場
—	地形図



とべ動物園 中央駐車場 上木数量表

	幹 周 (C)	本
●	10cm~30cm	0
●	30cm~50cm	3
●	50cm~80cm	2
●	80cm~100cm	1
●	100cm~120cm	0
	合 計 (本)	6

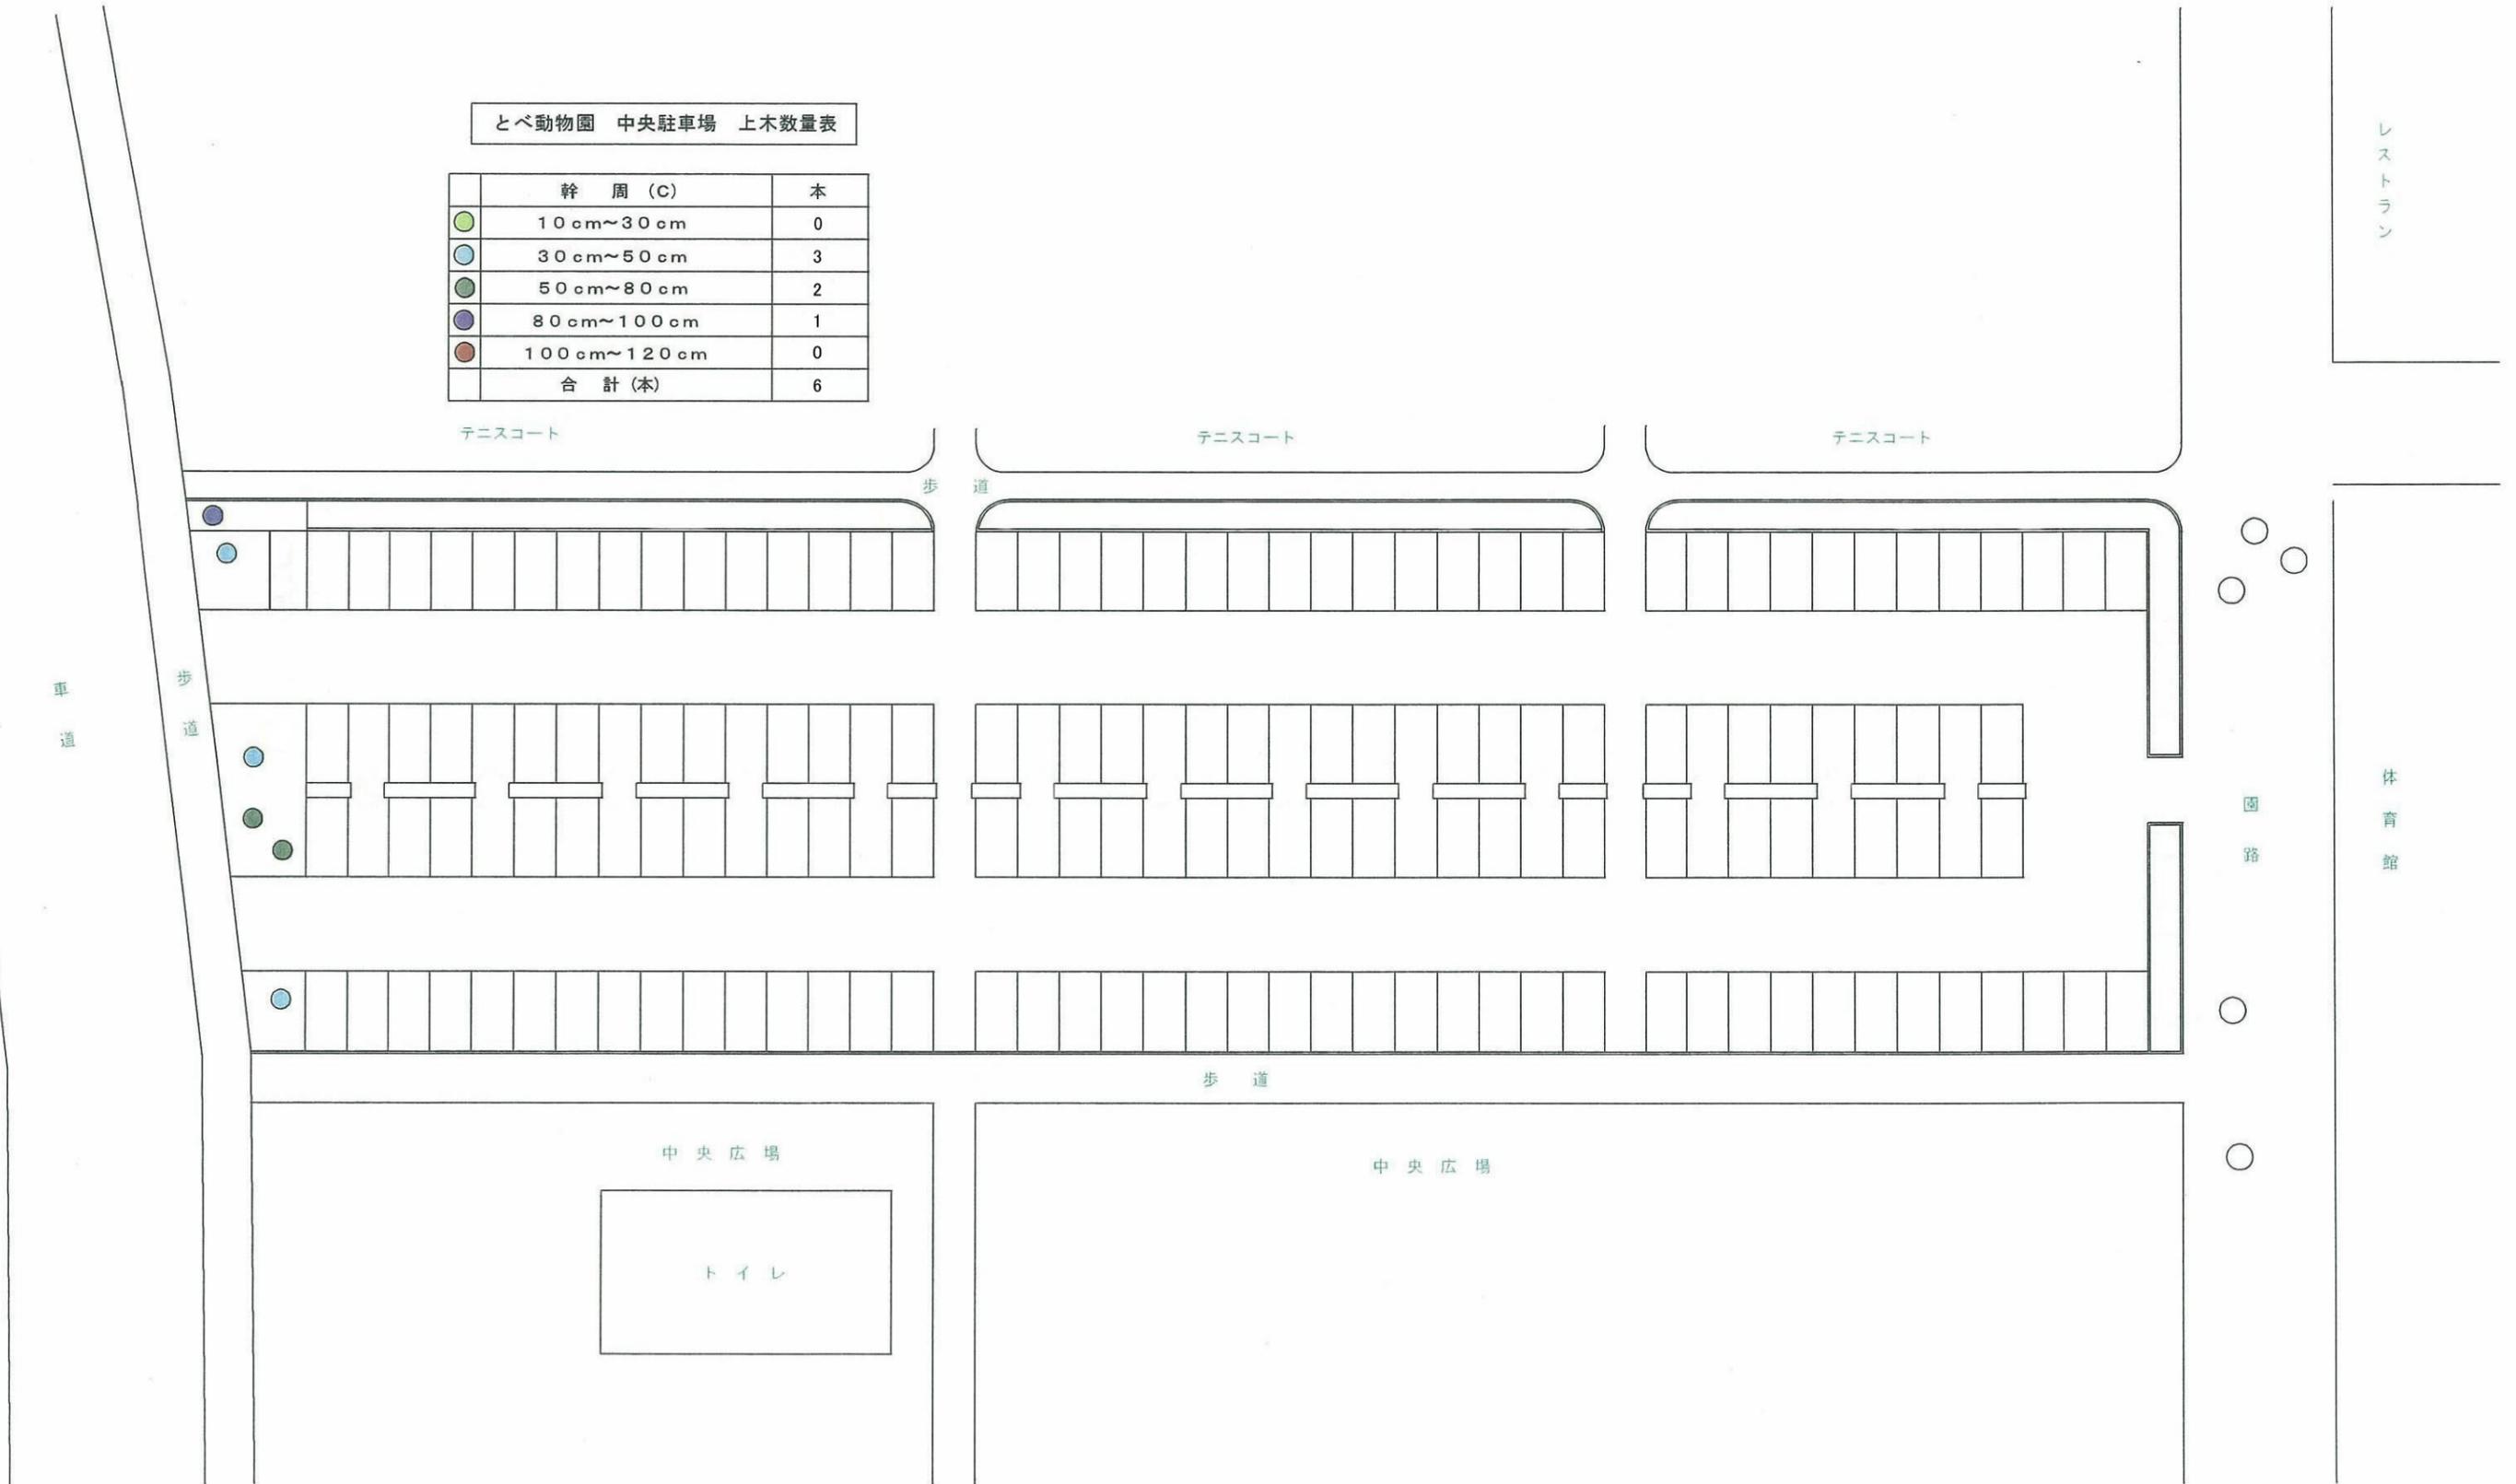

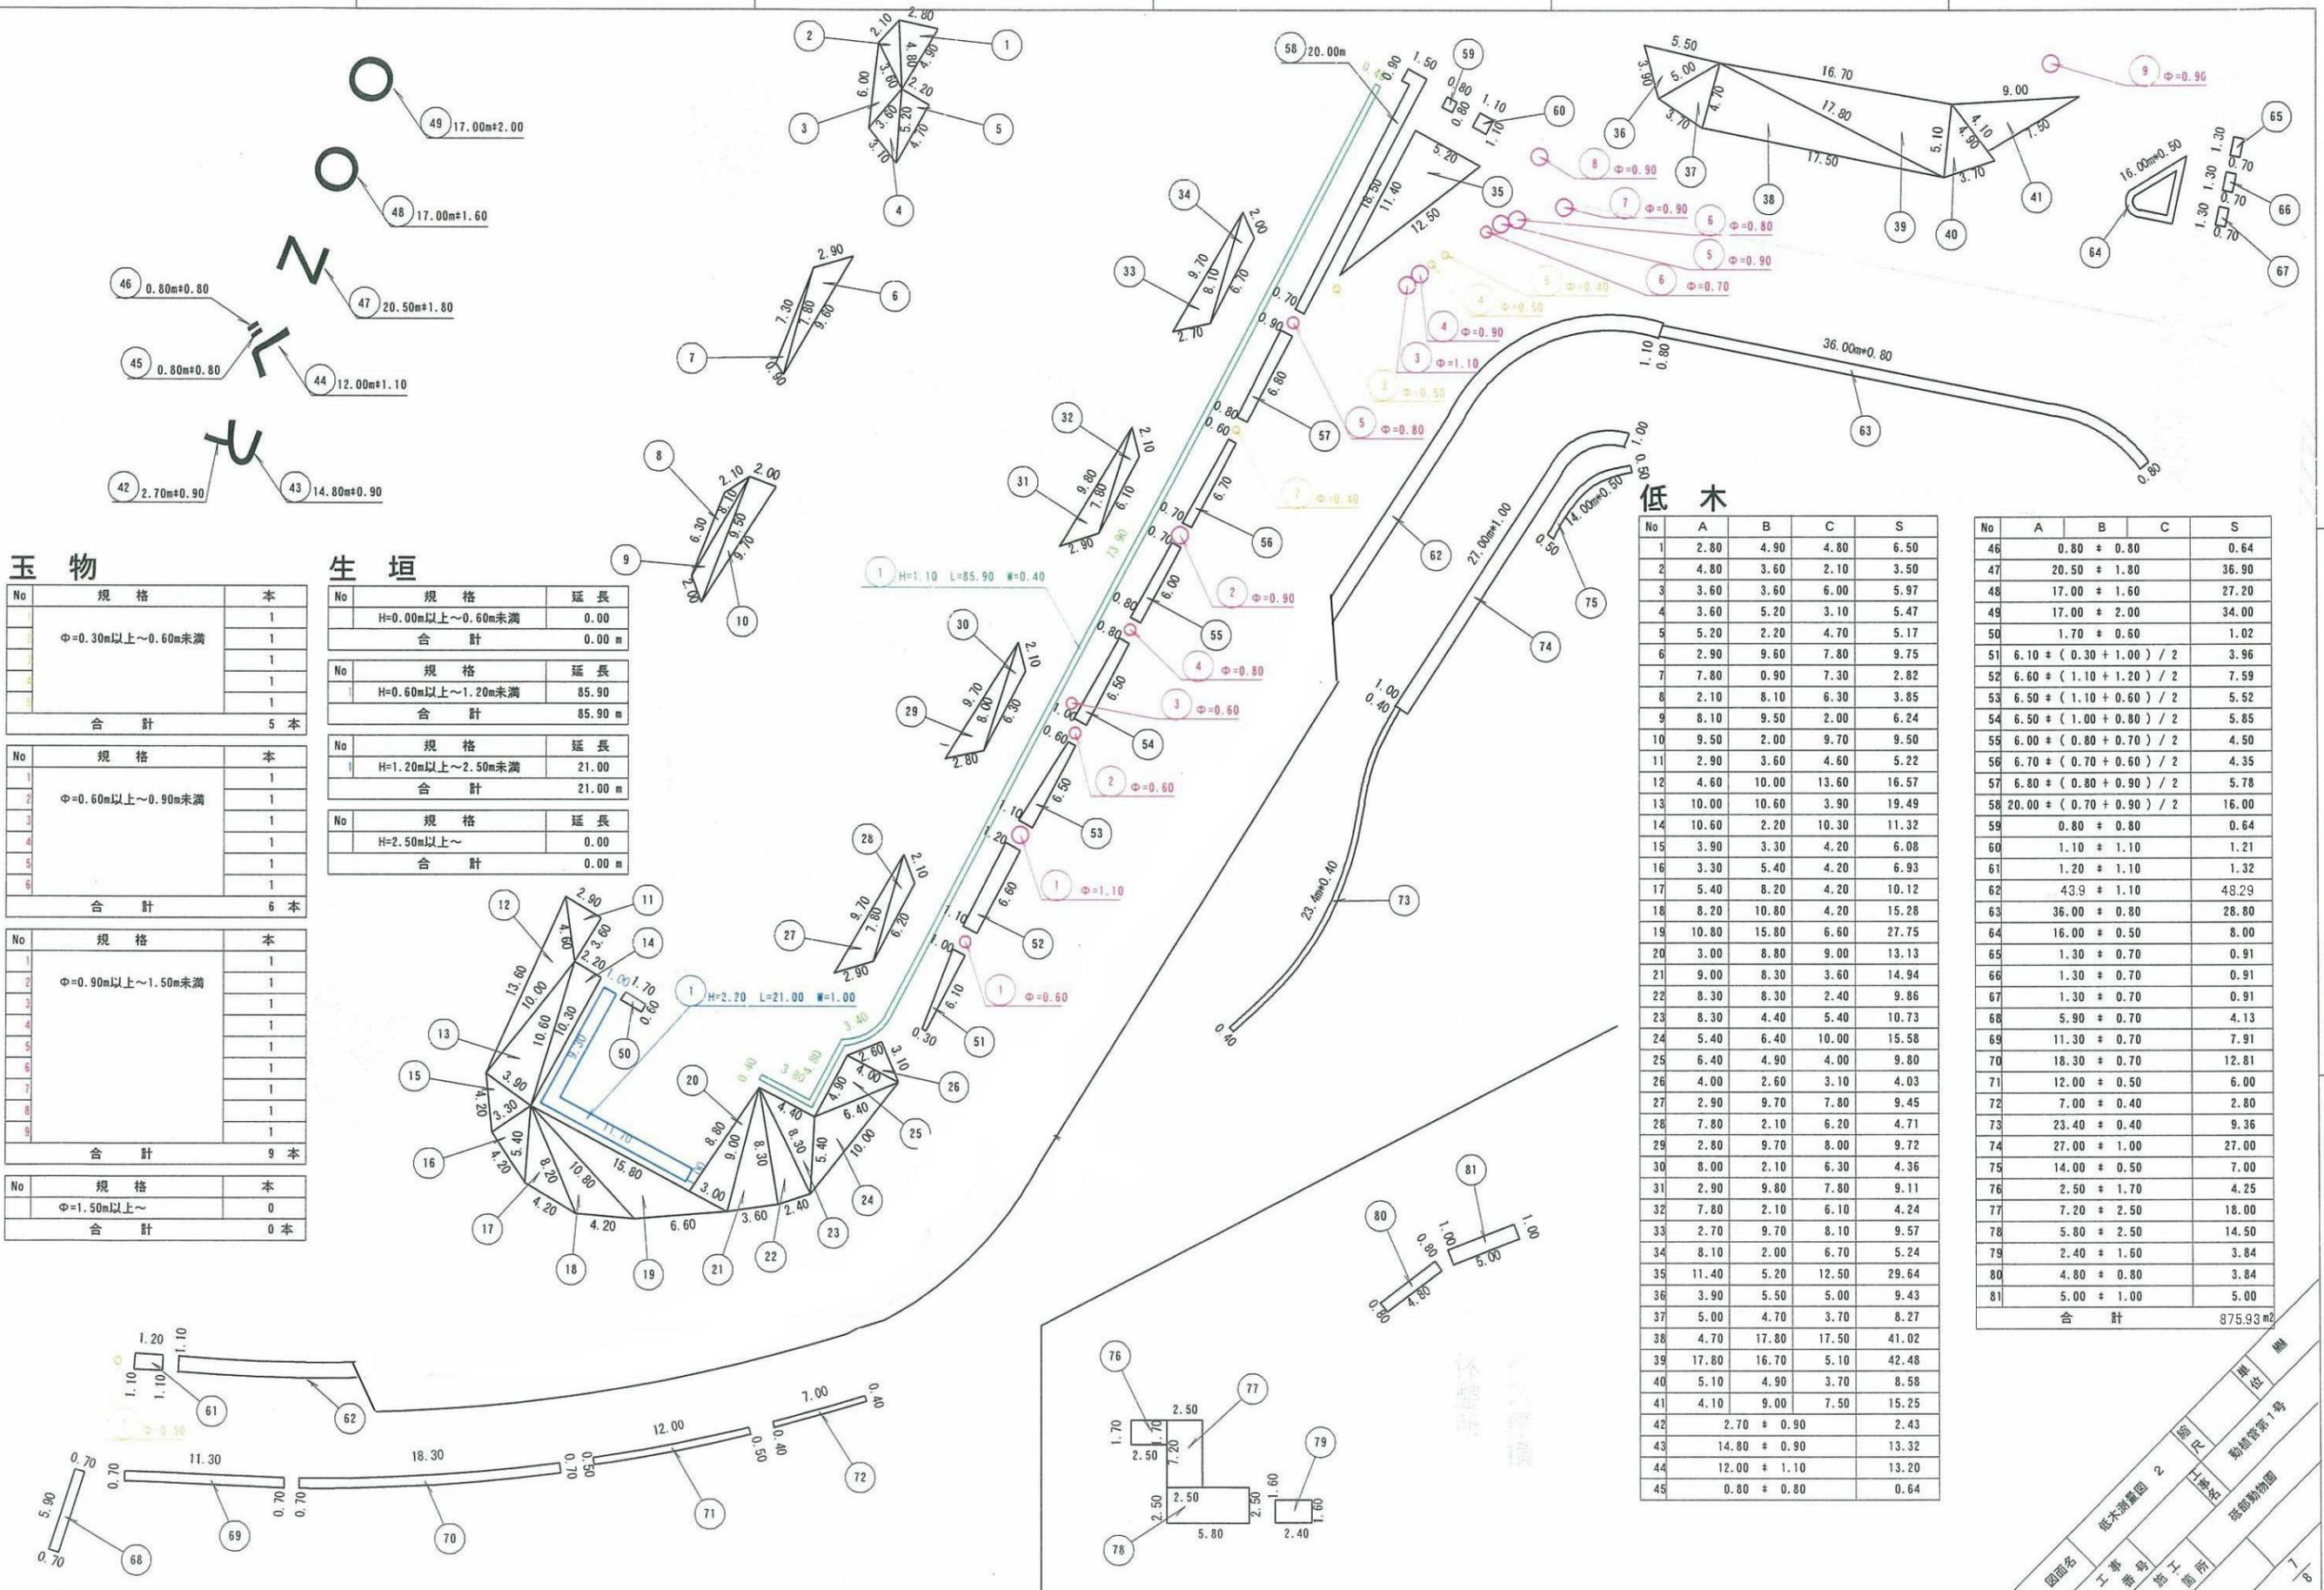

玉物

No	規格	本
1	φ=0.30m以上~0.60m未満	1
2		1
3		1
4		1
5		1
合計		5本

No	規格	本
1	φ=0.60m以上~0.90m未満	1
2		1
3		1
4		1
5		1
6		1
合計		6本

No	規格	本
1	φ=0.90m以上~1.50m未満	1
2		1
3		1
4		1
5		1
6		1
7		1
8		1
9		1
合計		9本

No	規格	本
1	φ=1.50m以上~	0
合計		0本

生垣

No	規格	延長
1	H=0.00m以上~0.60m未満	0.00
合計		0.00 m

No	規格	延長
1	H=0.60m以上~1.20m未満	85.90
合計		85.90 m


No	規格	延長
1	H=1.20m以上~2.50m未満	21.00
合計		21.00 m

No	規格	延長
1	H=2.50m以上~	0.00
合計		0.00 m

低木

No	A	B	C	S
1	2.80	4.90	4.80	6.50
2	4.80	3.60	2.10	3.50
3	3.60	3.60	6.00	5.97
4	3.60	5.20	3.10	5.47
5	5.20	2.20	4.70	5.17
6	2.90	9.60	7.80	9.75
7	7.80	0.90	7.30	2.82
8	2.10	8.10	6.30	3.85
9	8.10	9.50	2.00	6.24
10	9.50	2.00	9.70	9.50
11	2.90	3.60	4.60	5.22
12	4.60	10.00	13.60	16.57
13	10.00	10.60	3.90	19.49
14	10.60	2.20	10.30	11.32
15	3.90	3.30	4.20	6.08
16	3.30	5.40	4.20	6.93
17	5.40	8.20	4.20	10.12
18	8.20	10.80	4.20	15.28
19	10.80	15.80	6.60	27.75
20	3.00	8.80	9.00	13.13
21	9.00	8.30	3.60	14.94
22	8.30	8.30	2.40	9.86
23	8.30	4.40	5.40	10.73
24	5.40	6.40	10.00	15.58
25	6.40	4.90	4.00	9.80
26	4.00	2.60	3.10	4.03
27	2.90	9.70	7.80	9.45
28	7.80	2.10	6.20	4.71
29	2.80	9.70	8.00	9.72
30	8.00	2.10	6.30	4.36
31	2.90	9.80	7.80	9.11
32	7.80	2.10	6.10	4.24
33	2.70	9.70	8.10	9.57
34	8.10	2.00	6.70	5.24
35	11.40	5.20	12.50	29.64
36	3.90	5.50	5.00	9.43
37	5.00	4.70	3.70	8.27
38	4.70	17.80	17.50	41.02
39	17.80	16.70	5.10	42.48
40	5.10	4.90	3.70	8.58
41	4.10	9.00	7.50	15.25
42	2.70 ± 0.90			2.43
43	14.80 ± 0.90			13.32
44	12.00 ± 1.10			13.20
45	0.80 ± 0.80			0.64
合計				875.93 m ²

No	A	B	C	S
46	0.80 ± 0.80			0.64
47	20.50 ± 1.80			36.90
48	17.00 ± 1.60			27.20
49	17.00 ± 2.00			34.00
50	1.70 ± 0.60			1.02
51	6.10 ± (0.30 + 1.00) / 2			3.96
52	6.60 ± (1.10 + 1.20) / 2			7.59
53	6.50 ± (1.10 + 0.60) / 2			5.52
54	6.50 ± (1.00 + 0.80) / 2			5.85
55	6.00 ± (0.80 + 0.70) / 2			4.50
56	6.70 ± (0.70 + 0.60) / 2			4.35
57	6.80 ± (0.80 + 0.90) / 2			5.78
58	20.00 ± (0.70 + 0.90) / 2			16.00
59	0.80 ± 0.80			0.64
60	1.10 ± 1.10			1.21
61	1.20 ± 1.10			1.32
62	43.9 ± 1.10			48.29
63	36.00 ± 0.80			28.80
64	16.00 ± 0.50			8.00
65	1.30 ± 0.70			0.91
66	1.30 ± 0.70			0.91
67	1.30 ± 0.70			0.91
68	5.90 ± 0.70			4.13
69	11.30 ± 0.70			7.91
70	18.30 ± 0.70			12.81
71	12.00 ± 0.50			6.00
72	7.00 ± 0.40			2.80
73	23.40 ± 0.40			9.36
74	27.00 ± 1.00			27.00
75	14.00 ± 0.50			7.00
76	2.50 ± 1.70			4.25
77	7.20 ± 2.50			18.00
78	5.80 ± 2.50			14.50
79	2.40 ± 1.60			3.84
80	4.80 ± 0.80			3.84
81	5.00 ± 1.00			5.00
合計				875.93 m ²

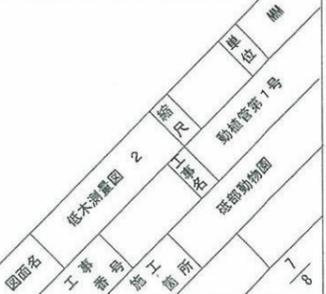



生垣

No	規格	延長
1	H=0.00m以上~0.60m未満	0.00
合計		0.00 m
No	規格	延長
2	H=0.90m以上~1.20m未満	0.00
合計		0.00 m
No	規格	延長
3	H=1.20m以上~2.50m未満	40.00
4		75.00
合計		115.00 m
No	規格	延長
1	H=0.00m以上~0.60m未満	66.10
合計		66.10 m

低木

No	A	B	C	S
1	2.80	4.80	3.60	5.01
2	3.80	4.60	6.40	5.95
3	4.80	1.10	4.50	2.05
4	4.50	3.80	2.30	4.95
5	4.30	4.40	5.40	8.21
6	4.40	6.70	10.30	19.39
7	6.70	6.40	1.90	5.68
8	5.00	7.10	4.40	10.90
9	2.70	2.80	2.20	2.17
10	4.40	7.20	10.00	14.11
11	7.20	16.20	5.20	17.63
12	4.90	7.70	3.90	6.25
13	7.70	2.00	7.90	7.70
14	1.30 + 4.00			5.20
15	1.30 + 1.60			2.88
16	2.00 + 1.80			3.80
17	3.50 + 3.50			6.71
18	3.50 + 3.50			6.71
19	3.50 + 3.50			6.71
20	1.50 + 1.90			3.54
21	0.90 + 0.90			0.45
22	4.20 + 1.80			6.72
23	3.20 + 0.70			2.24
24	6.20 + 0.70			5.44
25	22.50 + 0.70			15.75
26	38.50 + 1.80			30.50
27	25.00 + 0.70			17.50
28	32.40 + 0.90			25.92
29	22.00 + 0.90			11.00
30	41.00 + 0.90			32.80

No	A	B	C	S
31	2.90 + 3.90			10.15
32	2.70 + 3.00			2.70
33	0.80 + 2.20			1.76
34	2.80 + 1.20			3.36
35	1.30 + 1.40			1.82
36	2.00 + 1.00			2.00
37	5.20 + 0.40			3.68
38	1.50 + 1.90			6.65
39	5.00 + 1.20			6.00
40	43.40 + (1.90 + 1.10) / 2			65.10
41	38.90 + 0.80			30.80
42	16.00 + (2.00 + 0.70) / 2			21.60
43	4.20 + 1.70			6.16
44	93.00 + 1.10			182.20
45	2.50 + 1.80			2.50
46	2.50 + 1.80			2.50
47	2.50 + 1.80			3.75
48	1.70 + 1.80			2.85
49	3.60 + 0.80			2.80
50	29.20 + (0.70 + 0.50) / 2			17.52
51	8.60 + 0.80			6.40
52	2.80 + 0.50			1.80
53	47.80 + 0.90			23.75
54	20.80 + 0.80			16.80
55	26.10 + 0.80			22.80
56	7.50 + 0.90			3.75
57	36.50 + 0.80			21.90
合計				667.55 m

-3.94 + 19.34 = 672.95

玉物

No	規格	本
42	φ=0.30m以上~0.60m未満	1
合計		2 本
No	規格	本
17	φ=0.60m以上~0.90m未満	2
合計		667.55 m

-2=686 本

No	規格	本
1		1
2		1
3		1
4		1
5		1
6		1
7		1
8		1
9		1
10		1
11		1
12		17
13		17
合計		45 本
No	規格	本
1	φ=1.90m以上~	1
合計		2 本

大下路土池

