


1

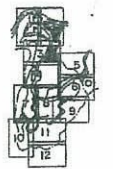

	幹周(C)	本
●	10cm~30cm	44
●	30cm~50cm	82
●	50cm~80cm	125
●	80cm~100cm	82
●	100cm~120cm	48
●	120cm~140cm	33
●	140cm~160cm	9
●	160cm~180cm	9
●	180cm~	4
	合 計	436


凡 例

- [illegible]


1:200

豐 饒 泉


とべ動物園平面図 2 2

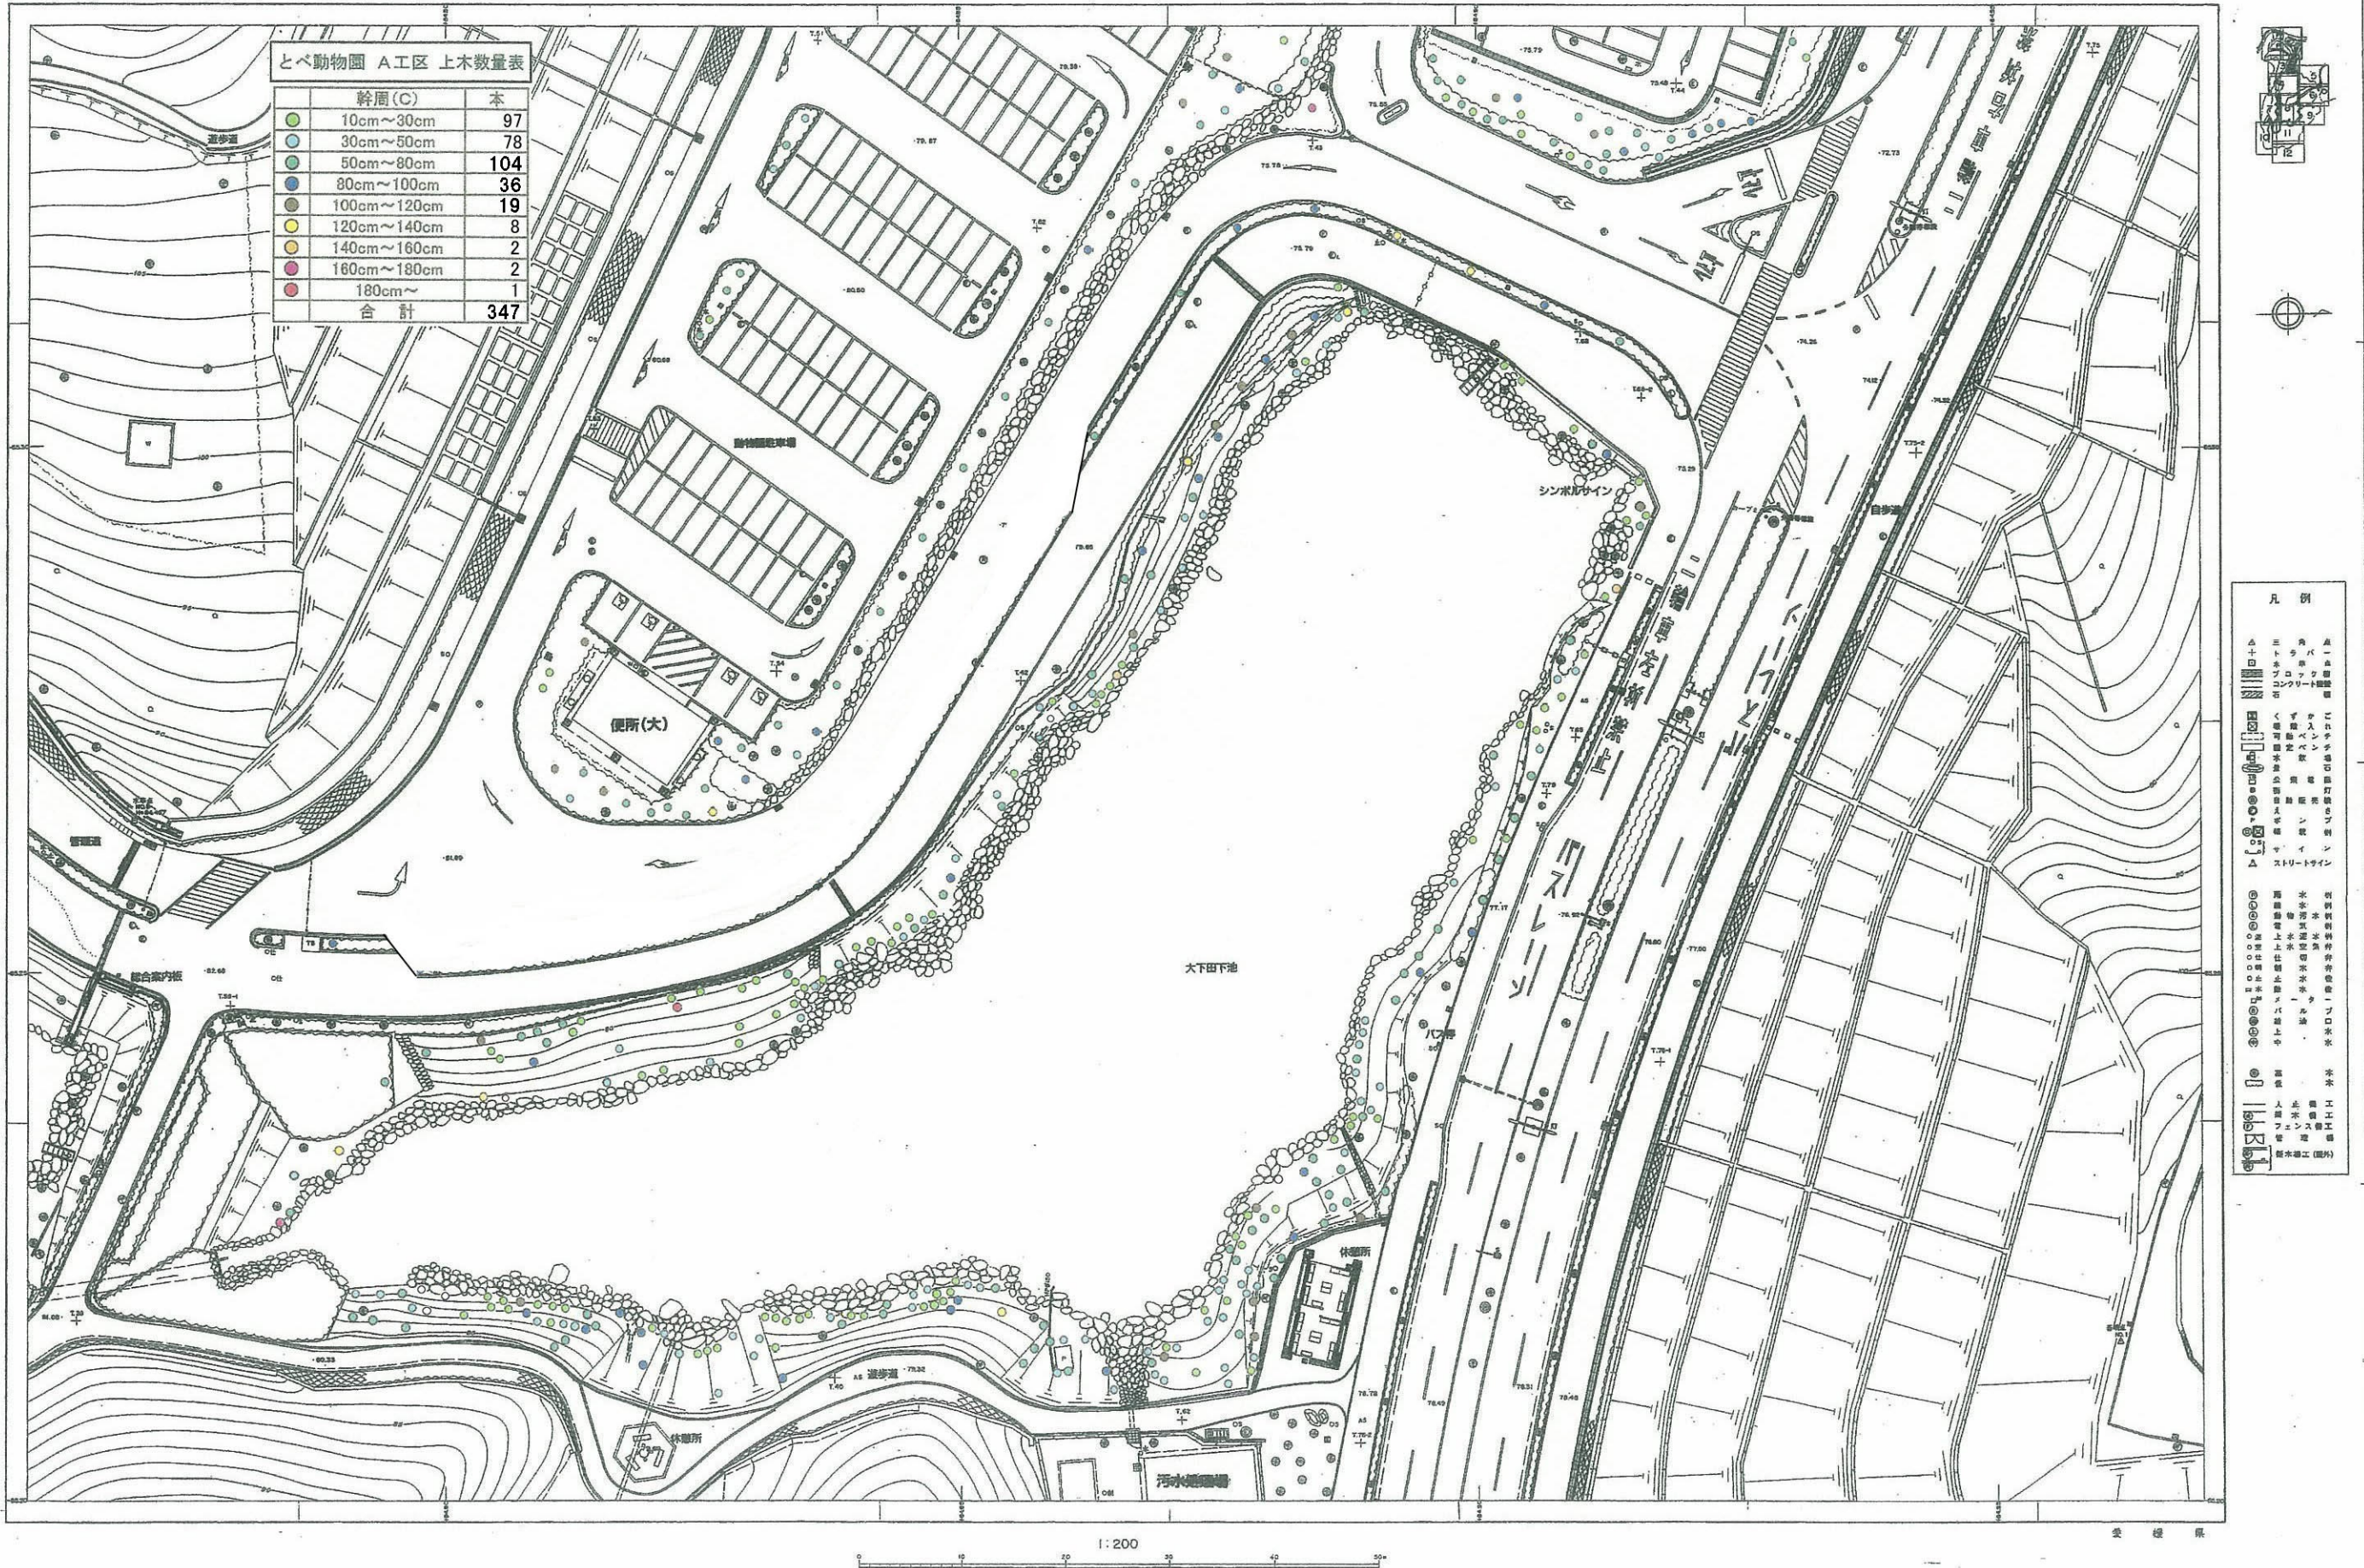


とべ動物園平面図 3 3

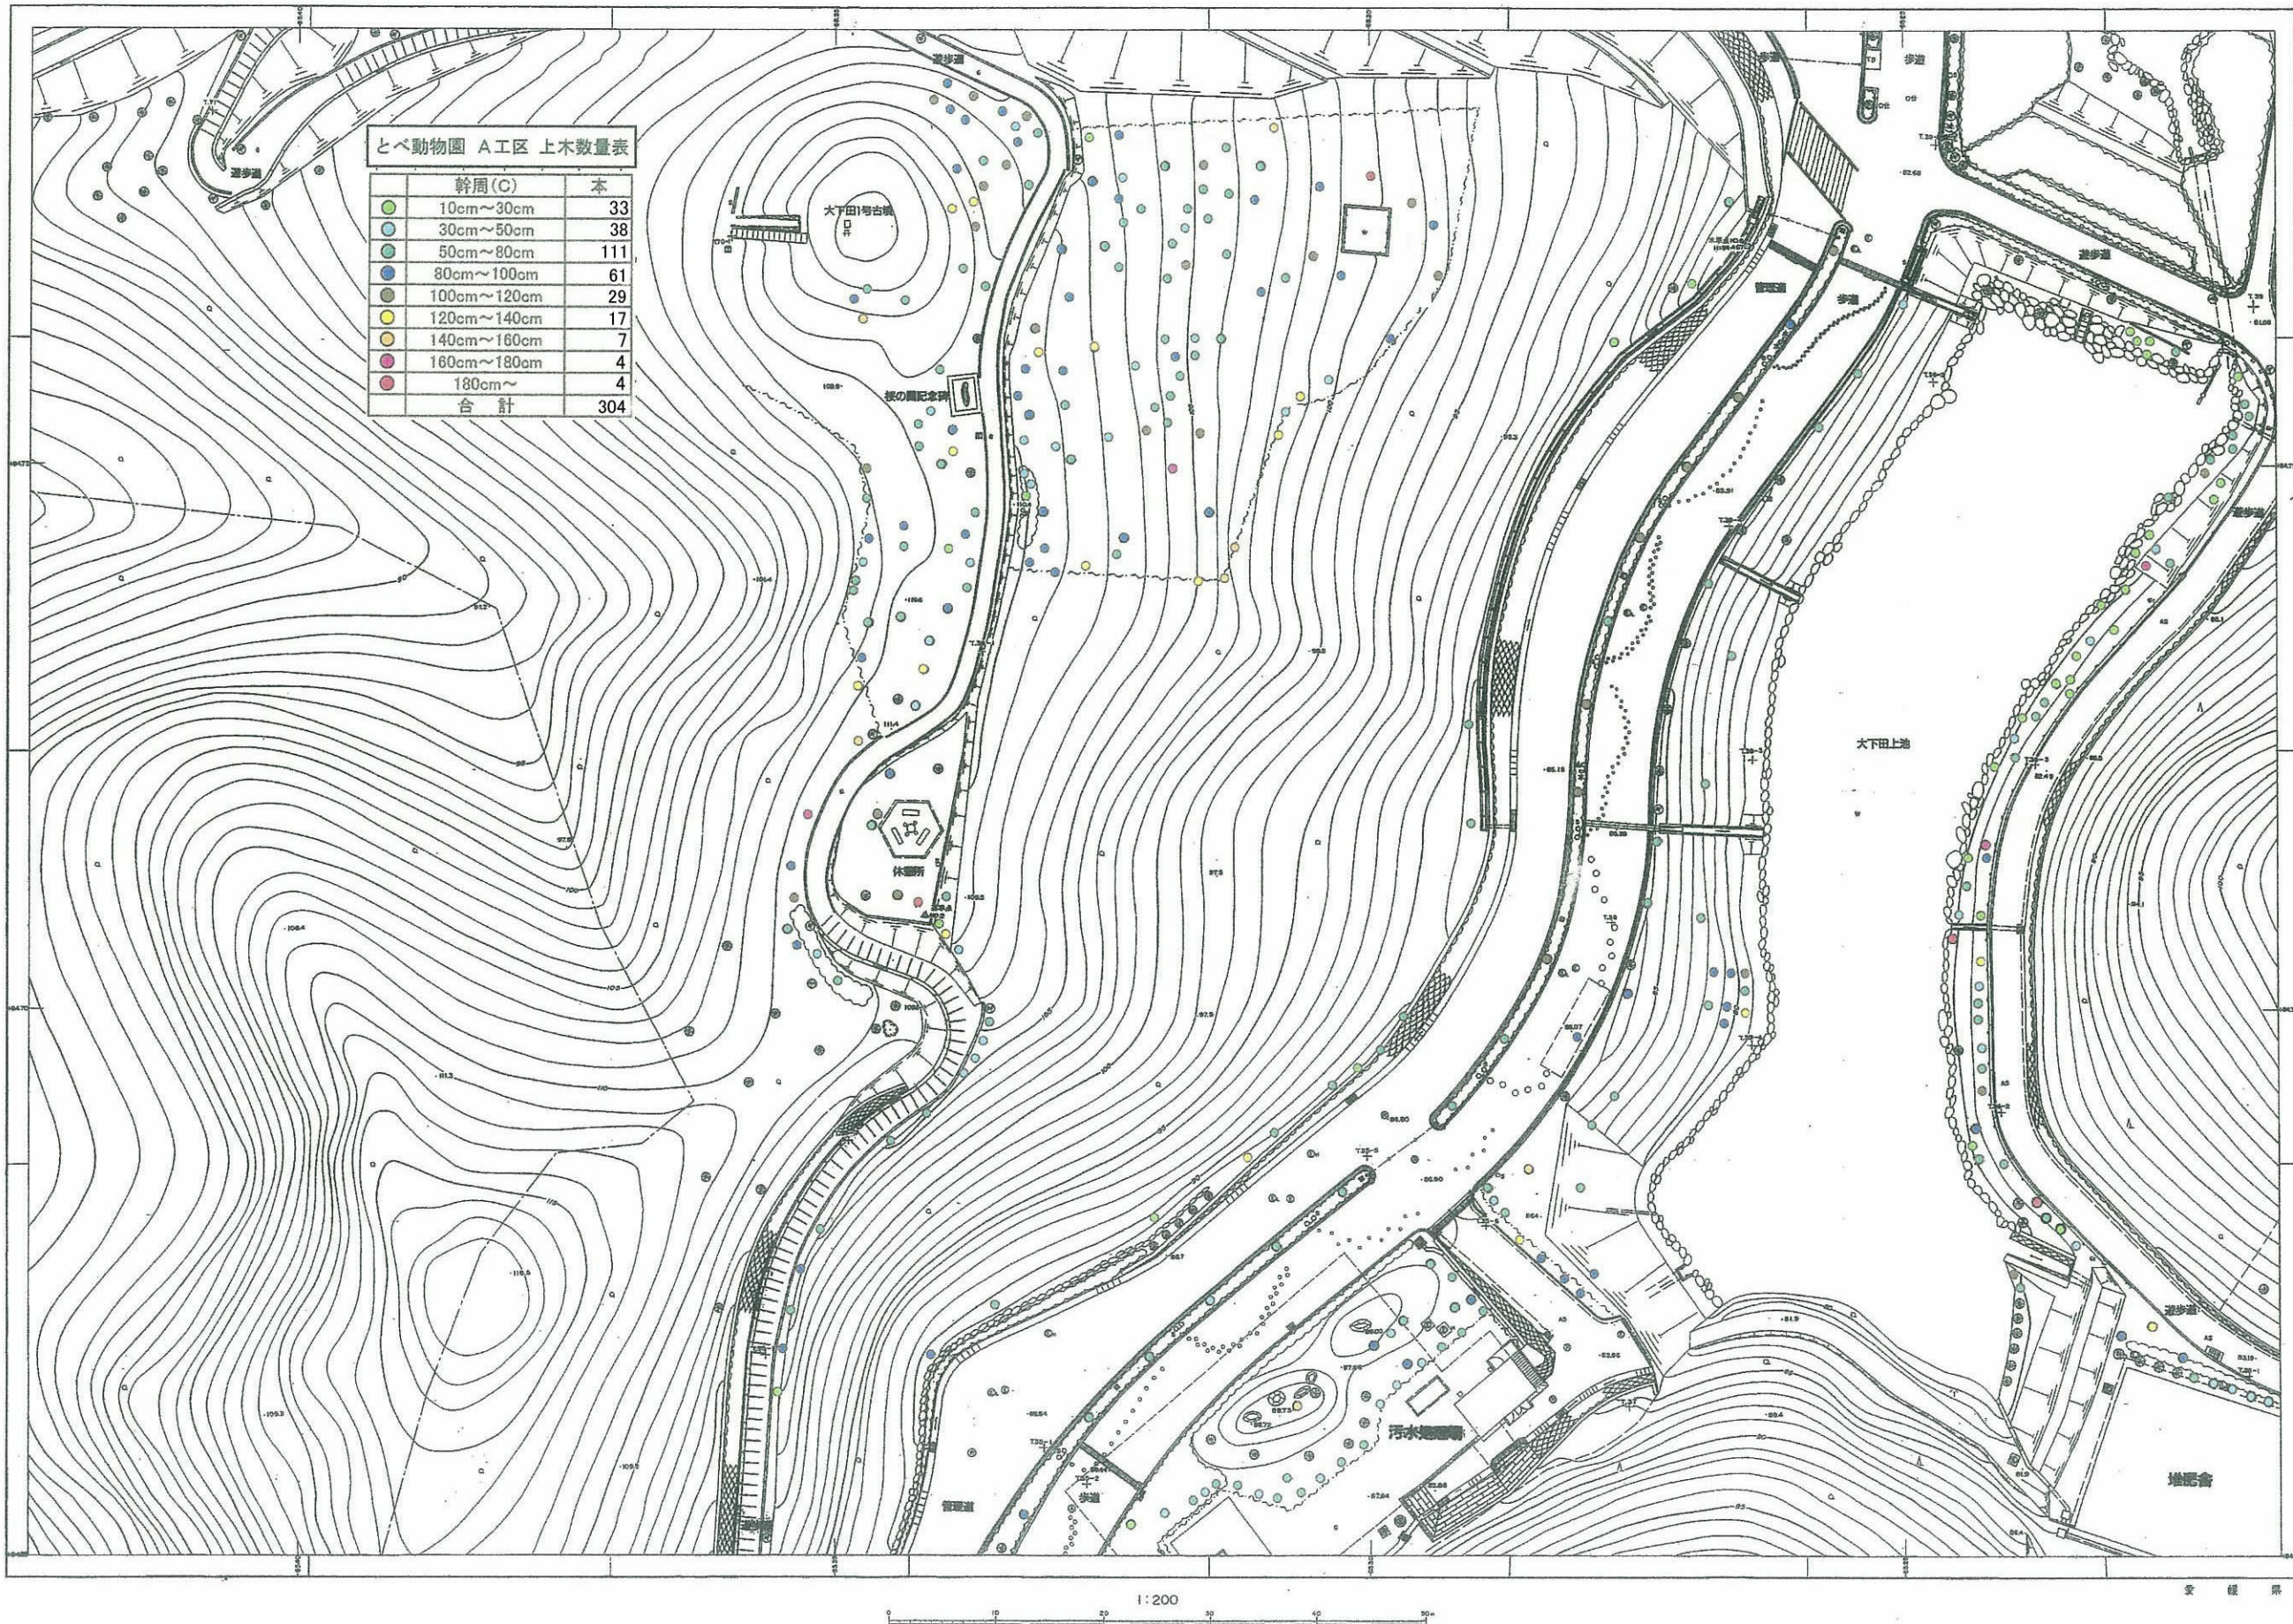

とべ動物園平面図 4 4

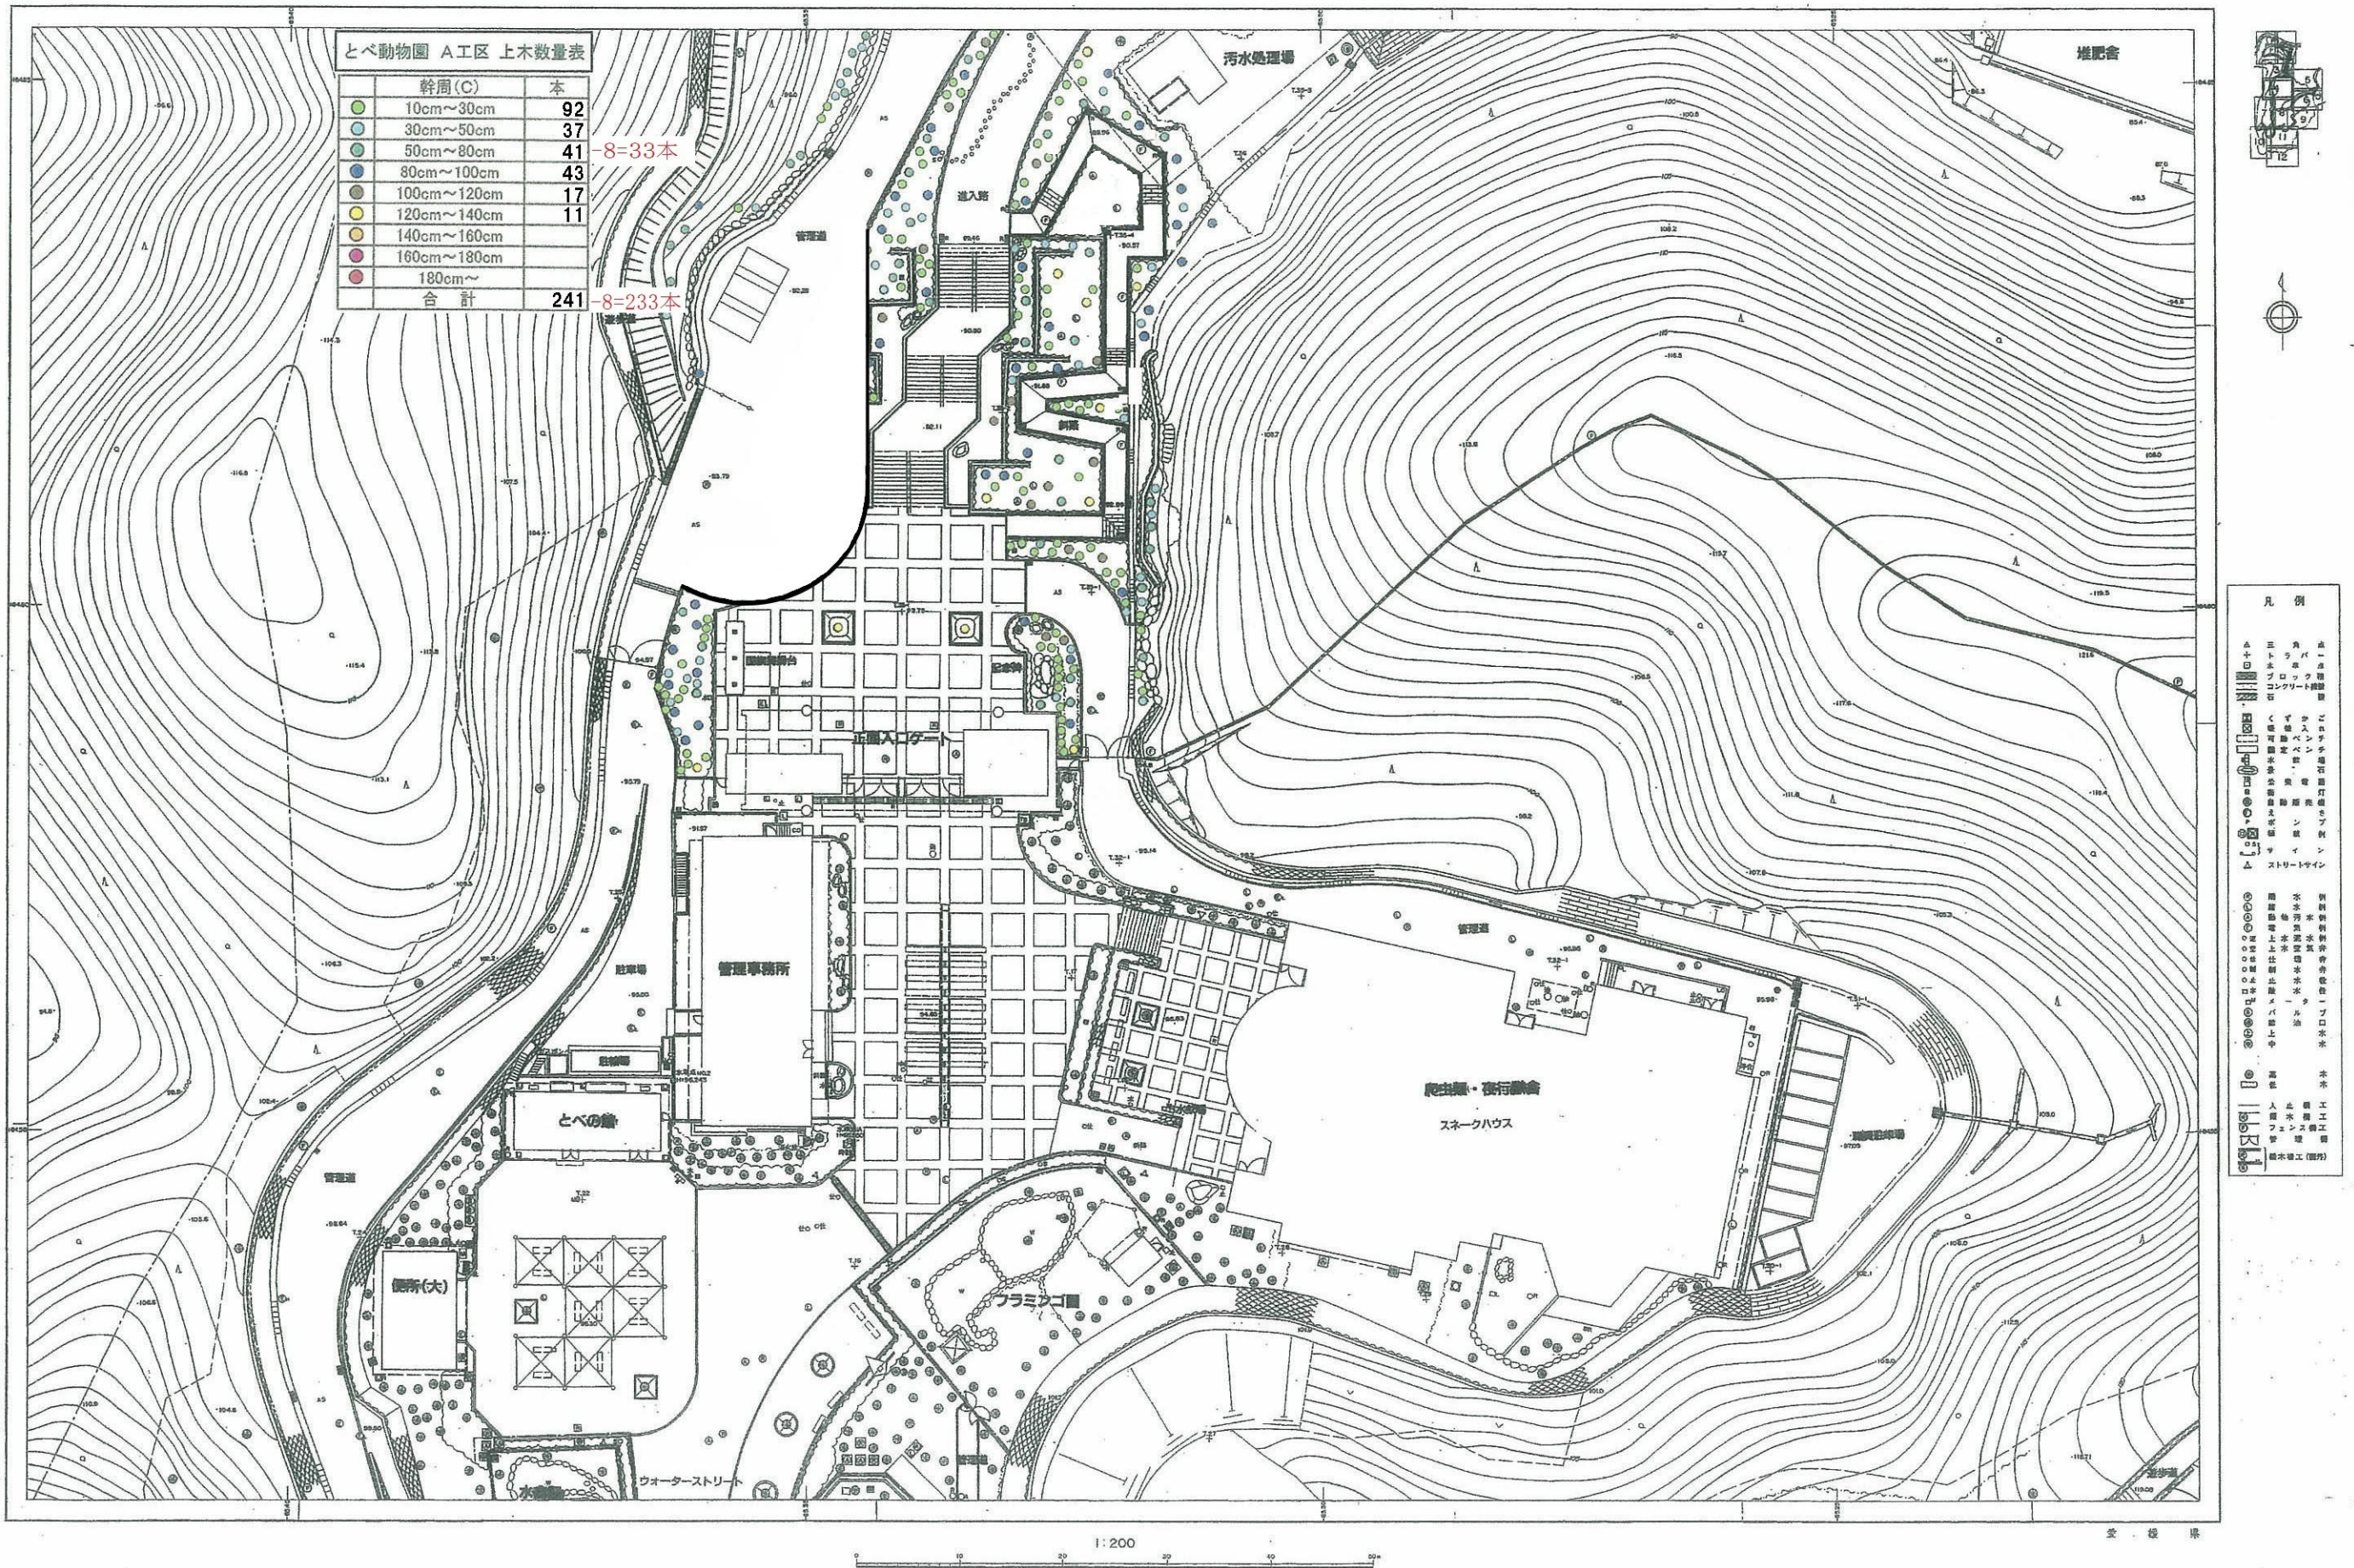

とべ動物園平面図 5 5

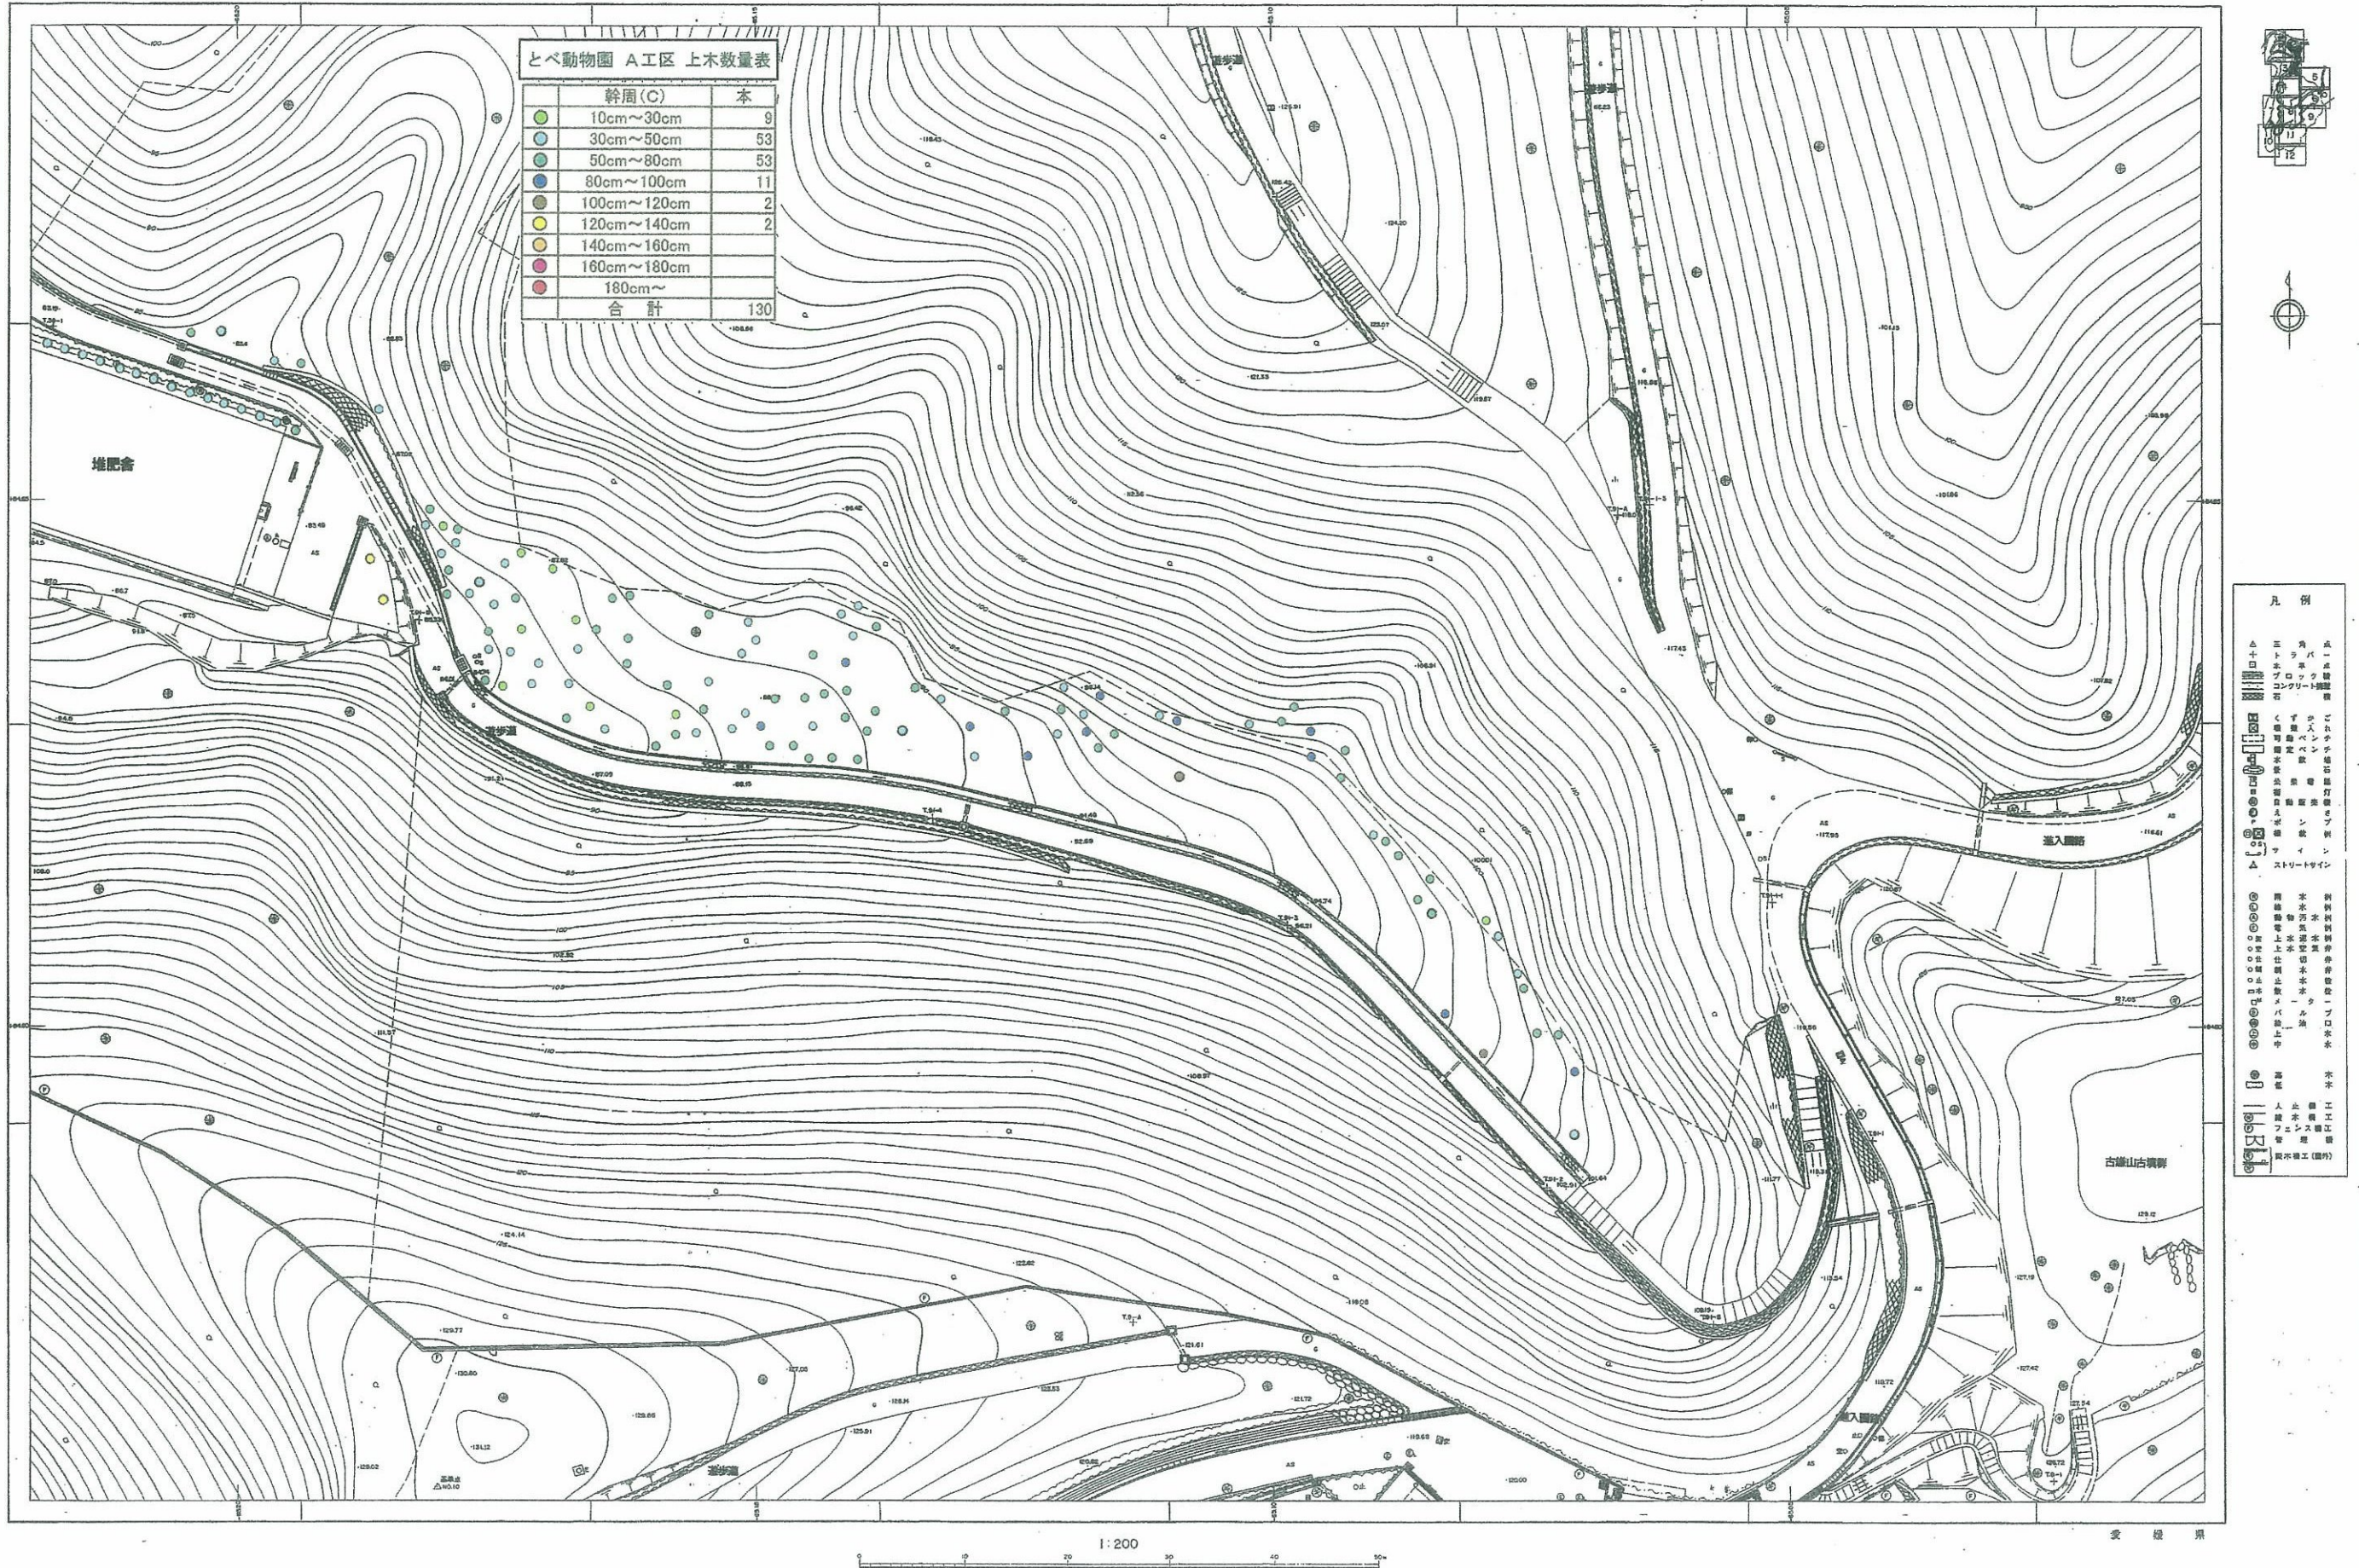

とべ動物園平面図 1 6



	幹周(C)	本
	10cm～30cm	19
	30cm～50cm	33
	50cm～80cm	69
	80cm～100cm	25
	100cm～120cm	14
	120cm～140cm	5
	140cm～160cm	2
	160cm～180cm	0
	180cm～	0
	合 計	167



凡 54

[illegible]

1:200

とべ動物園平面図 2 7

