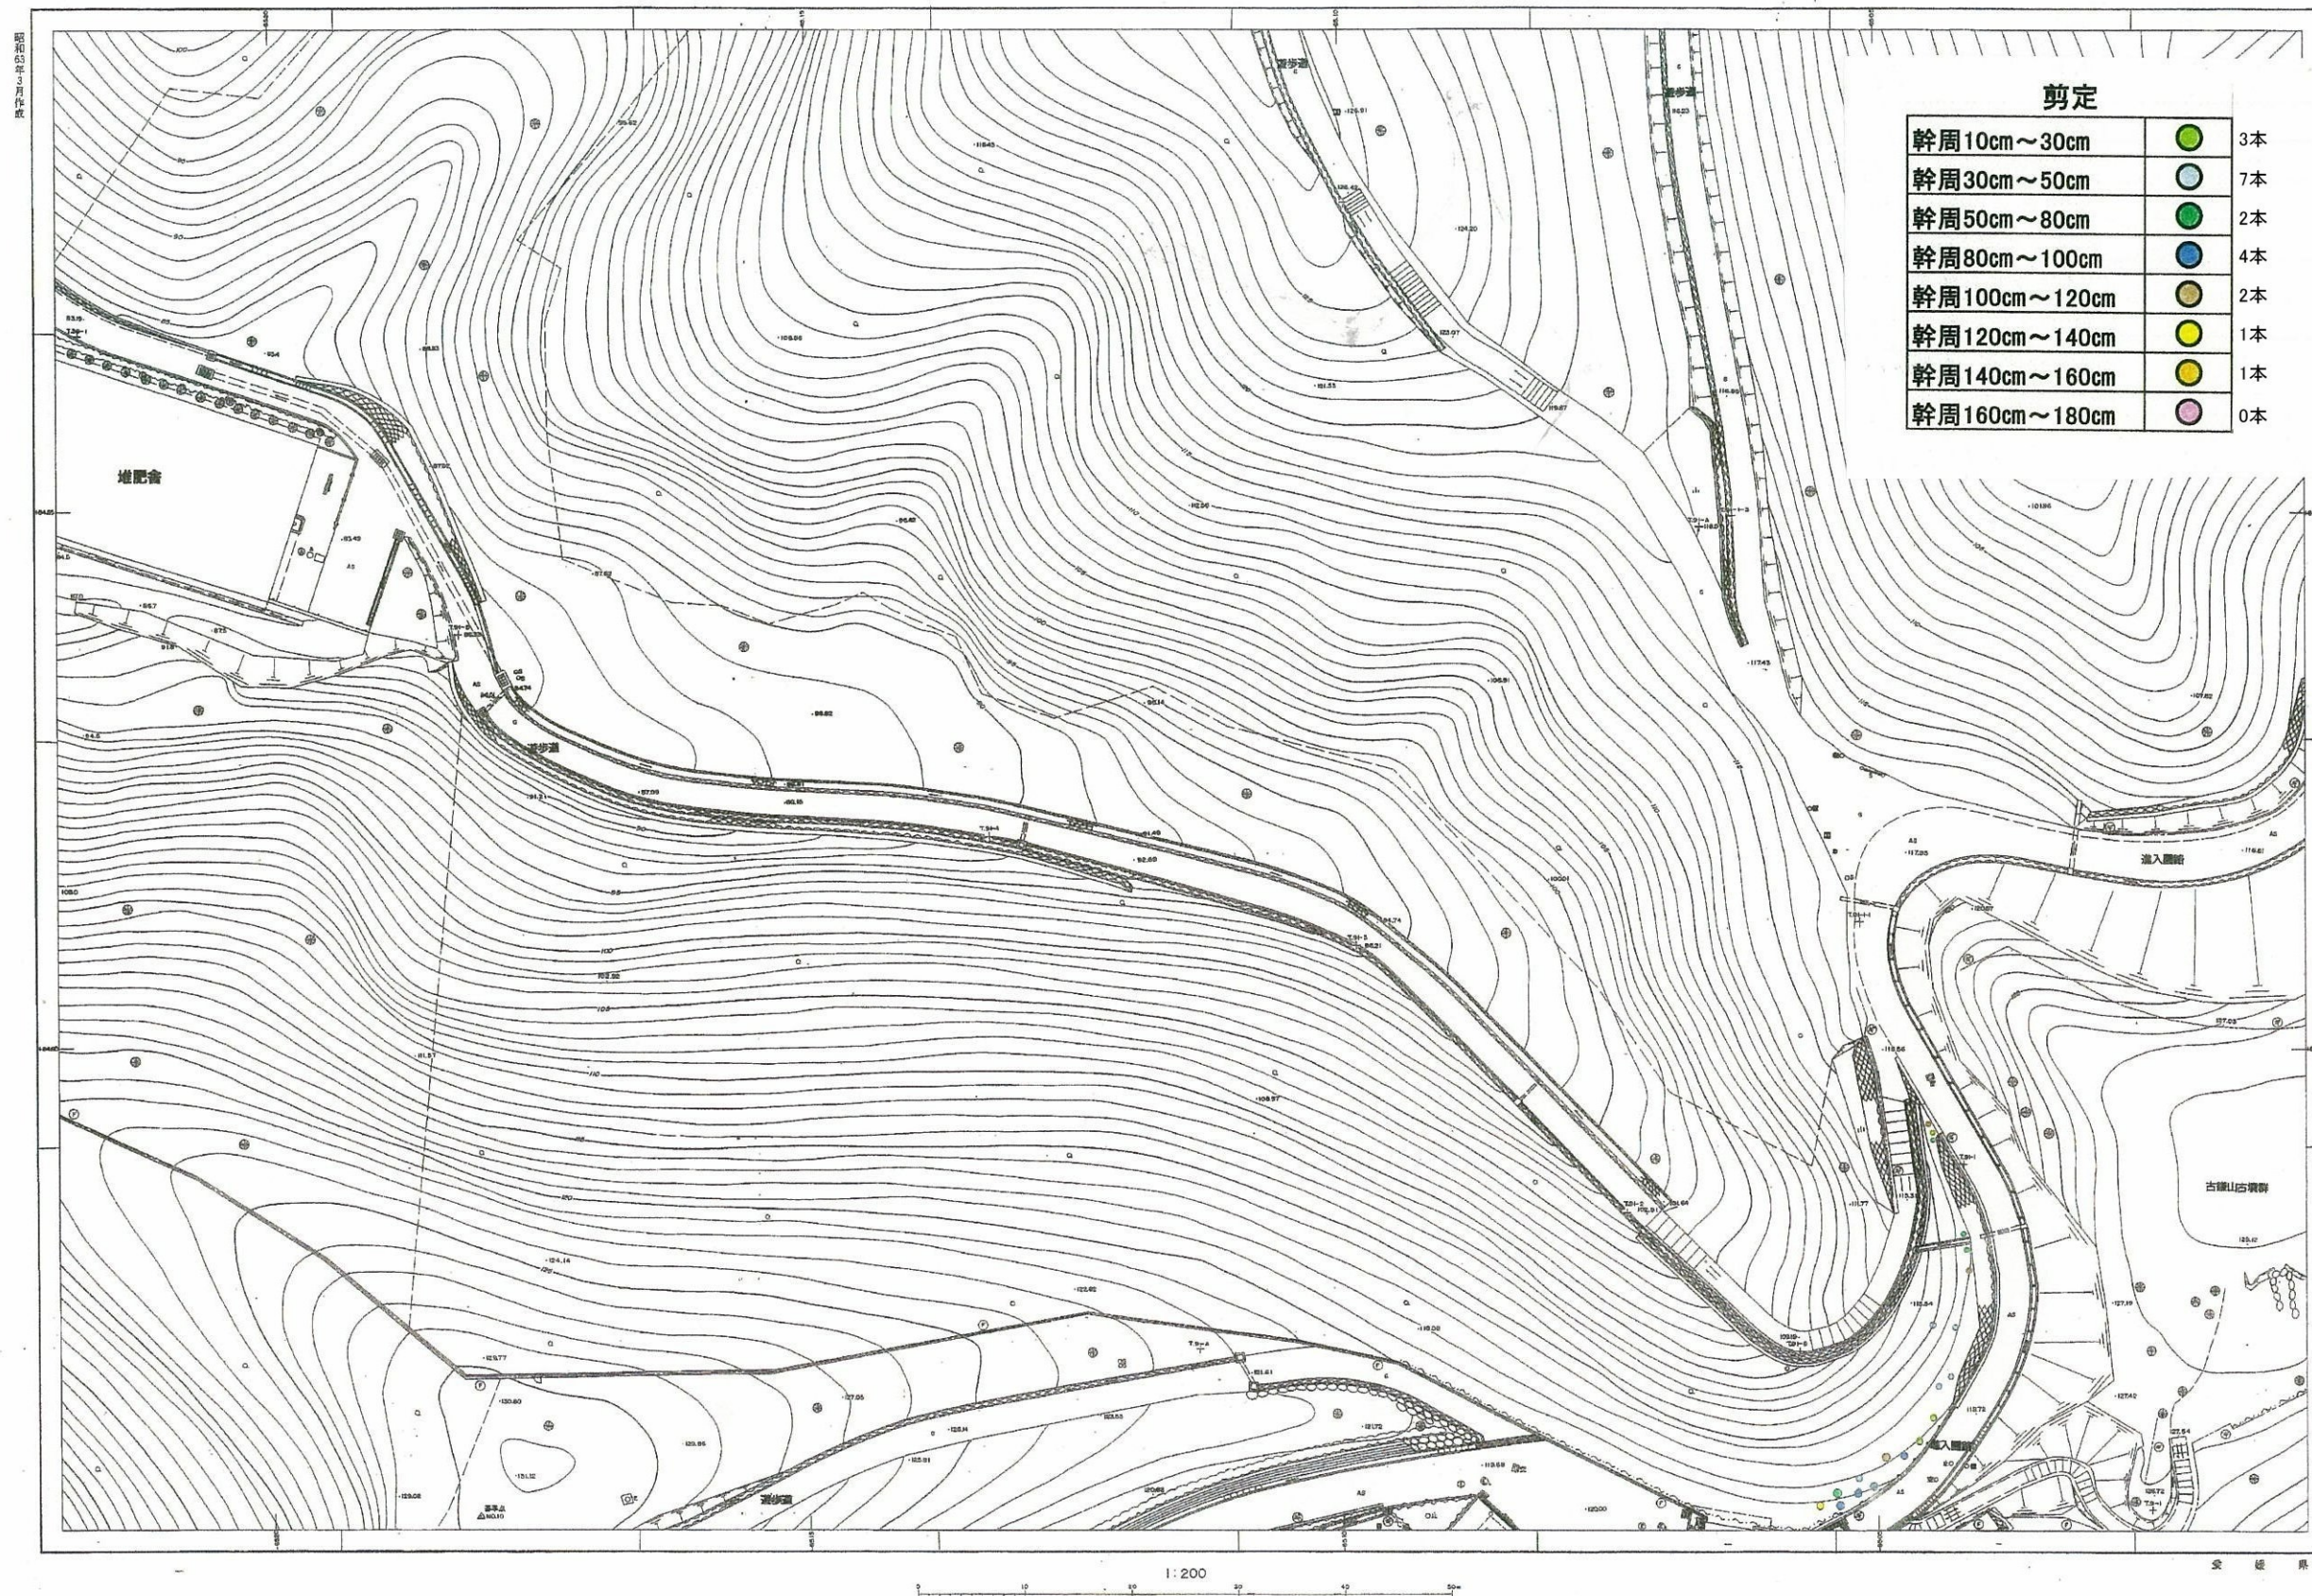



とべ動物園平面図 5 9




10



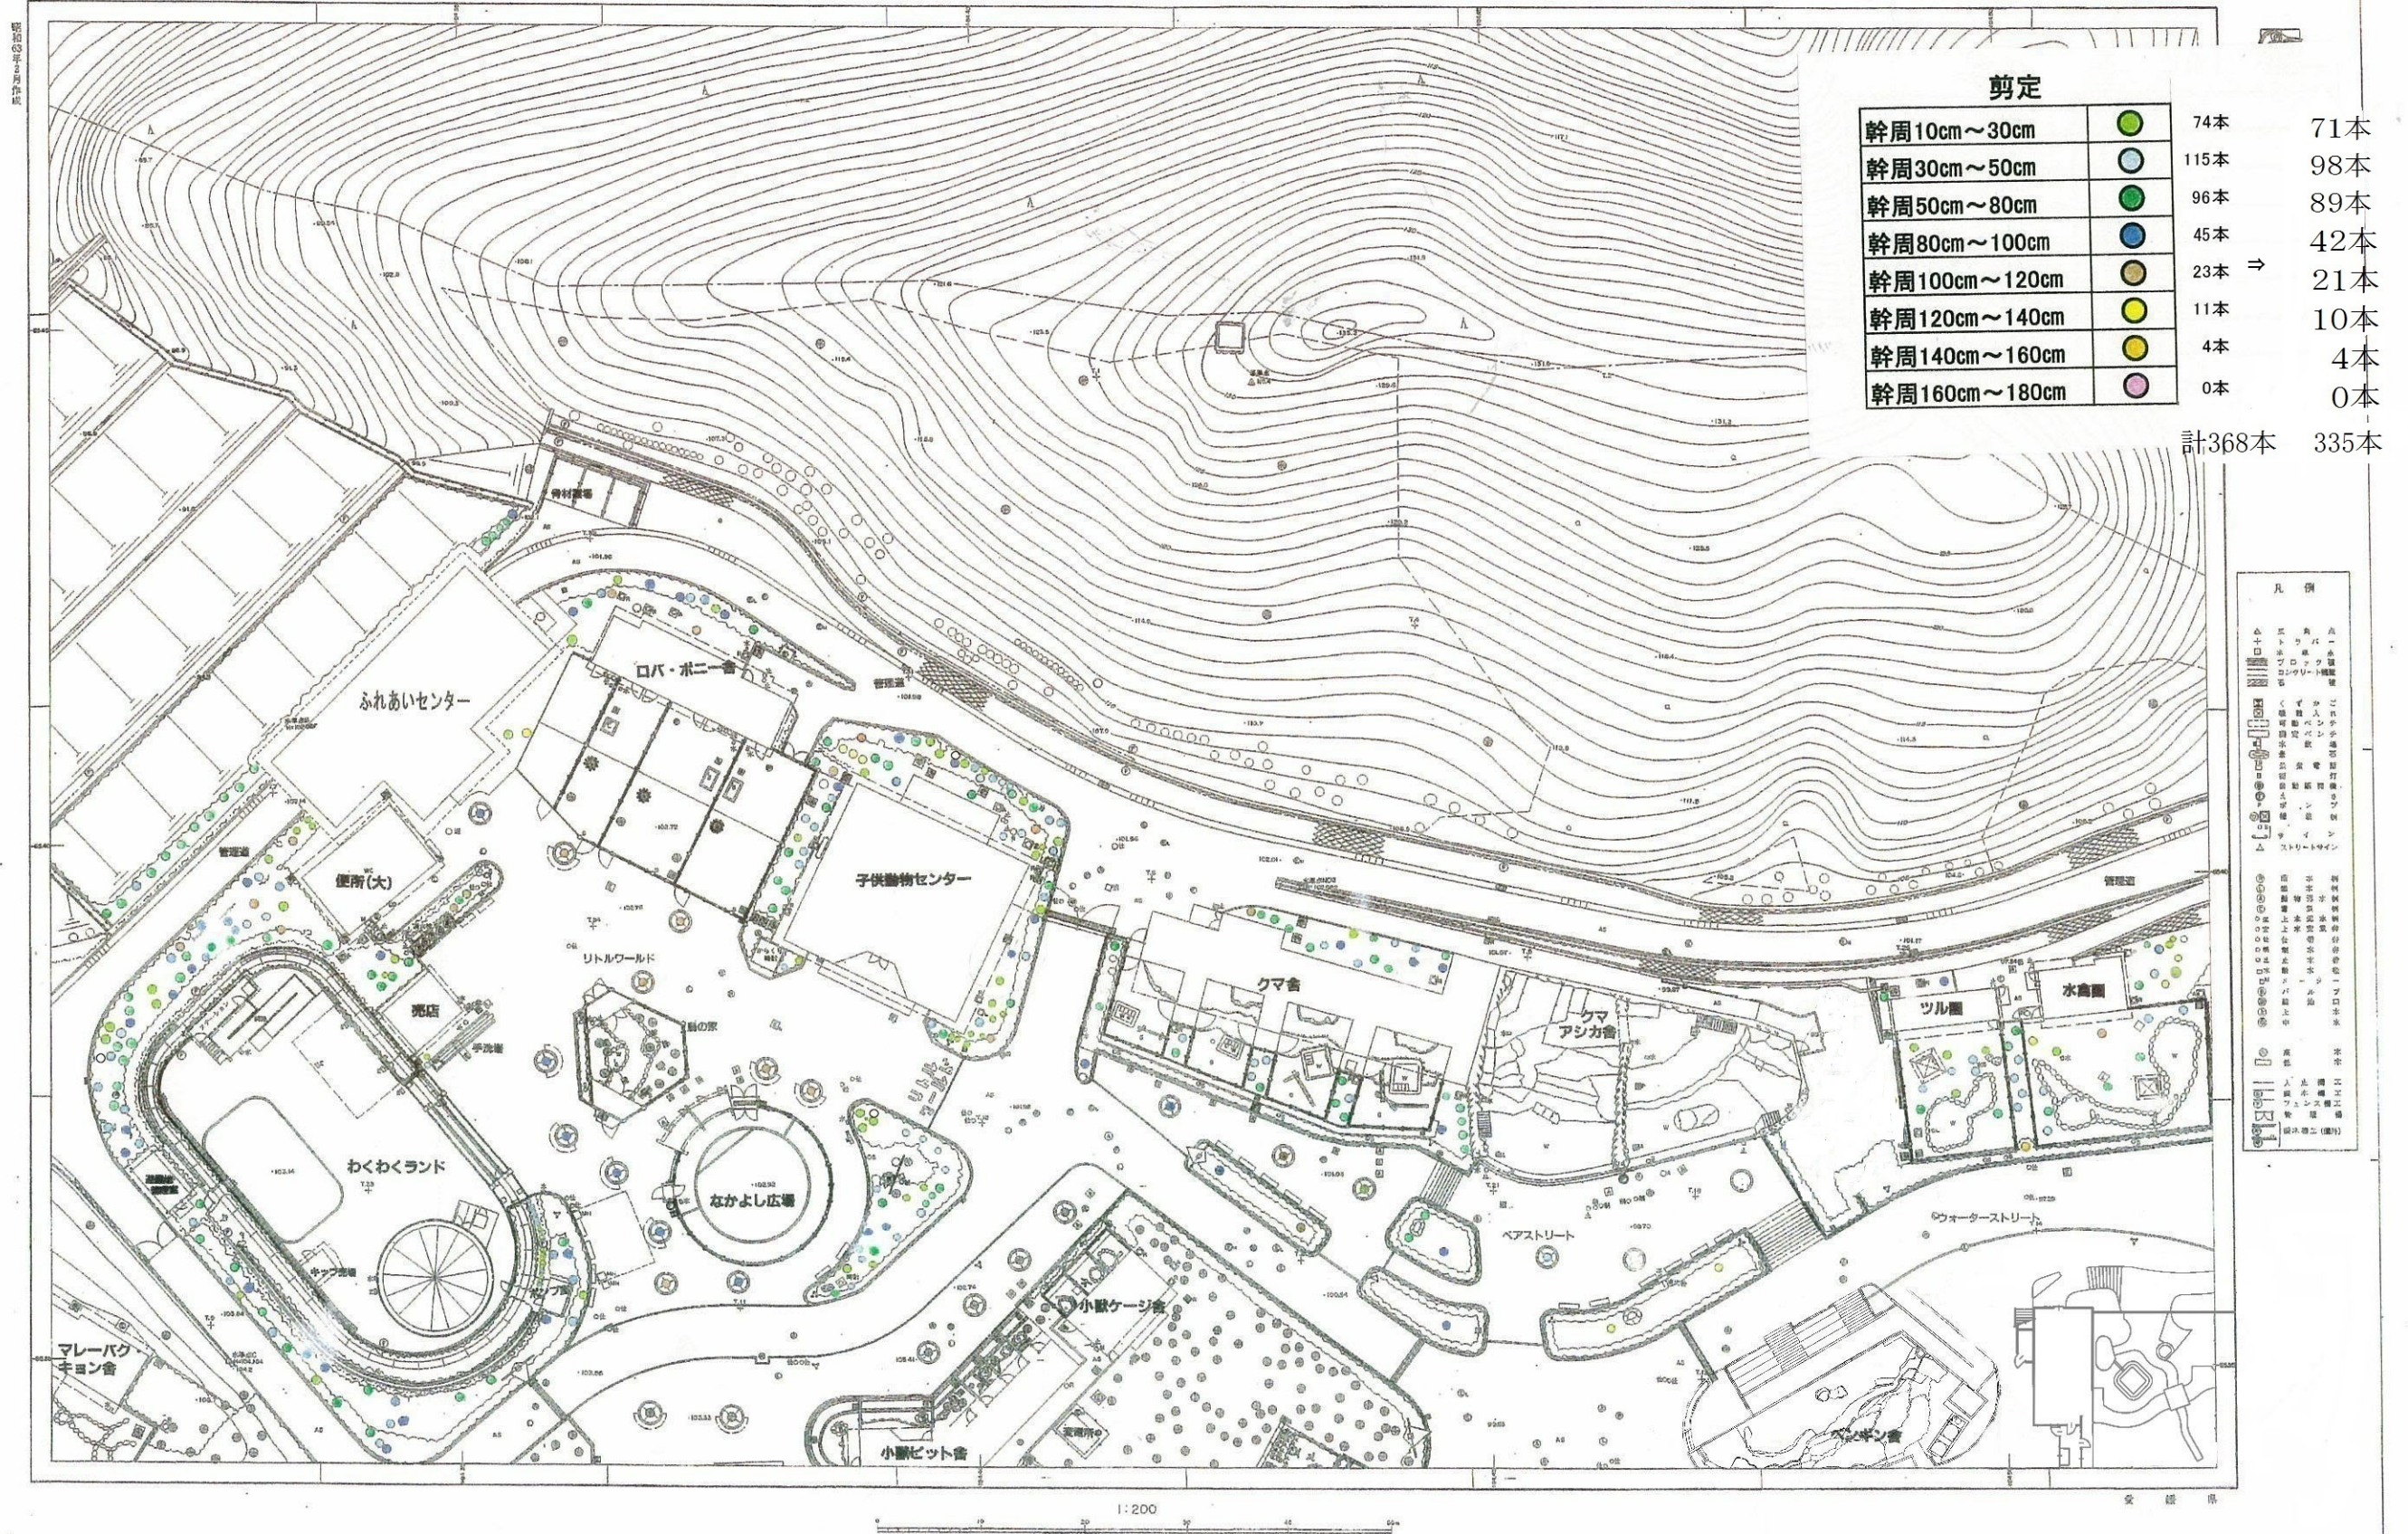とべ動物園平面図 7 11



とべ動物園平面図 8 12

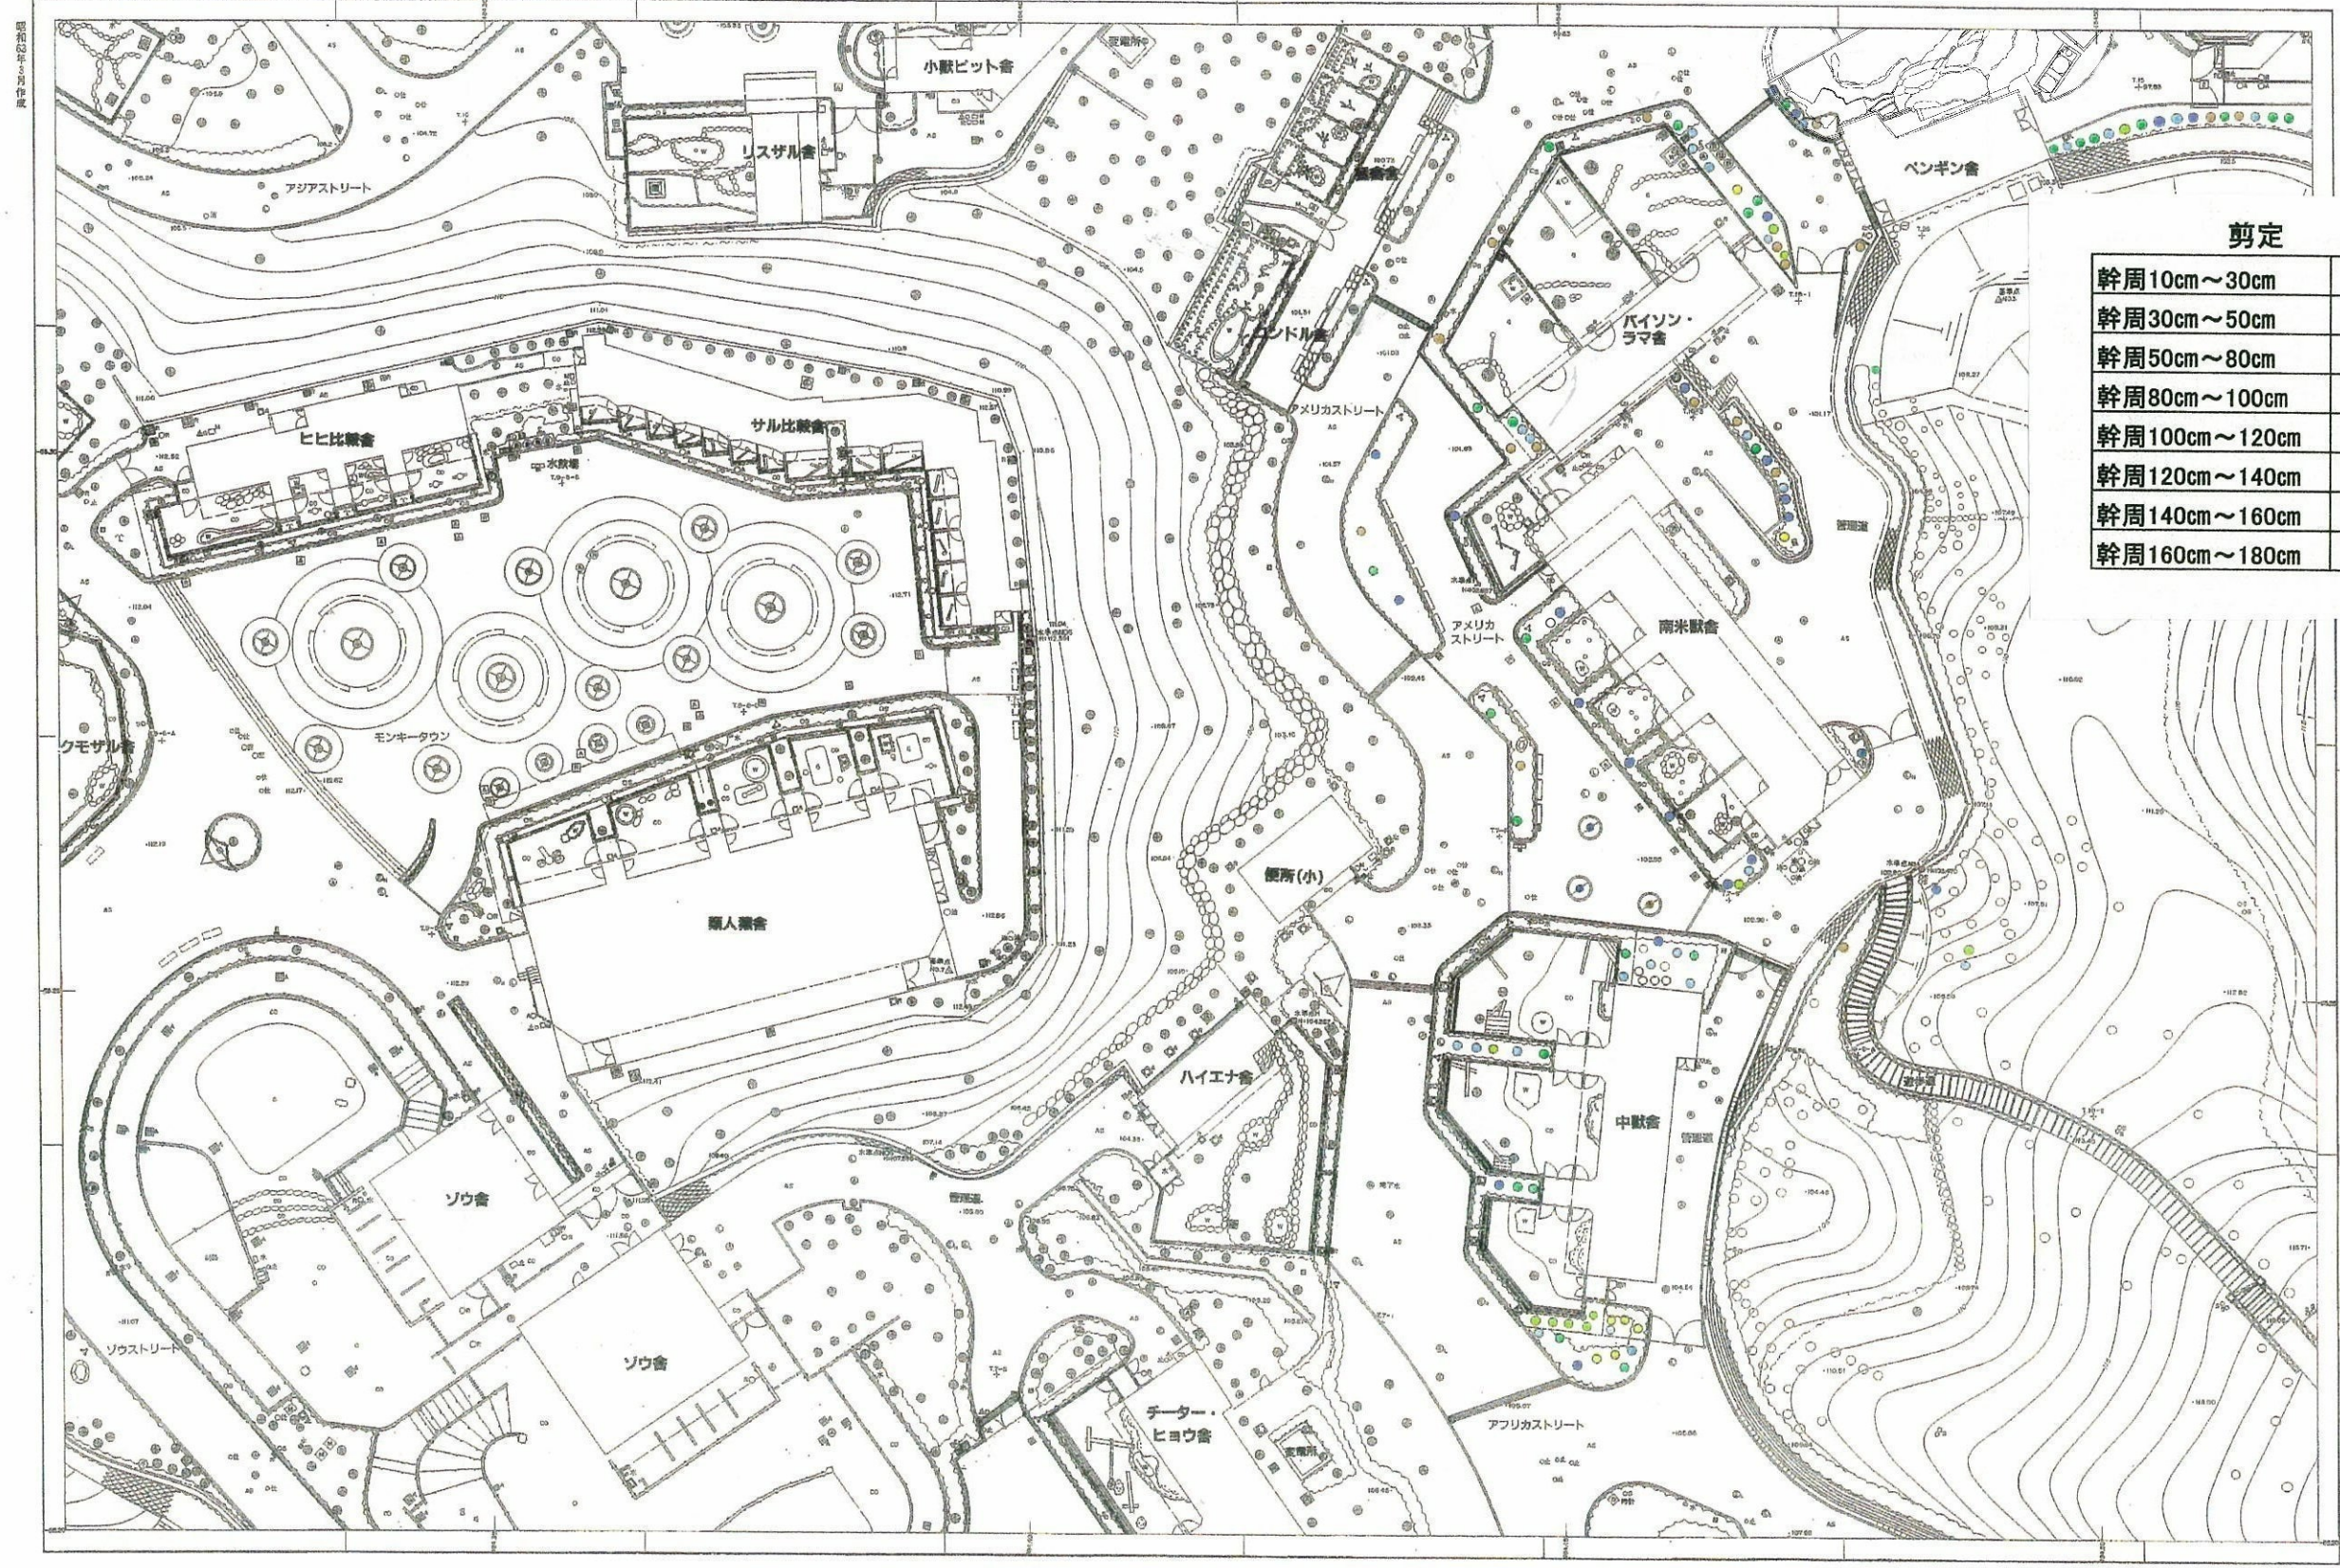

剪定


幹周10cm~30cm	●	13本
幹周30cm~50cm	●	23本
幹周50cm~80cm	●	25本
幹周80cm~100cm	●	24本
幹周100cm~120cm	●	18本
幹周120cm~140cm	●	8本
幹周140cm~160cm	●	0本
幹周160cm~180cm	●	0本

- 凡例
- 動物舎
 - 道路
 - 水路
 - 遊歩道
 - 植栽
 - その他

13



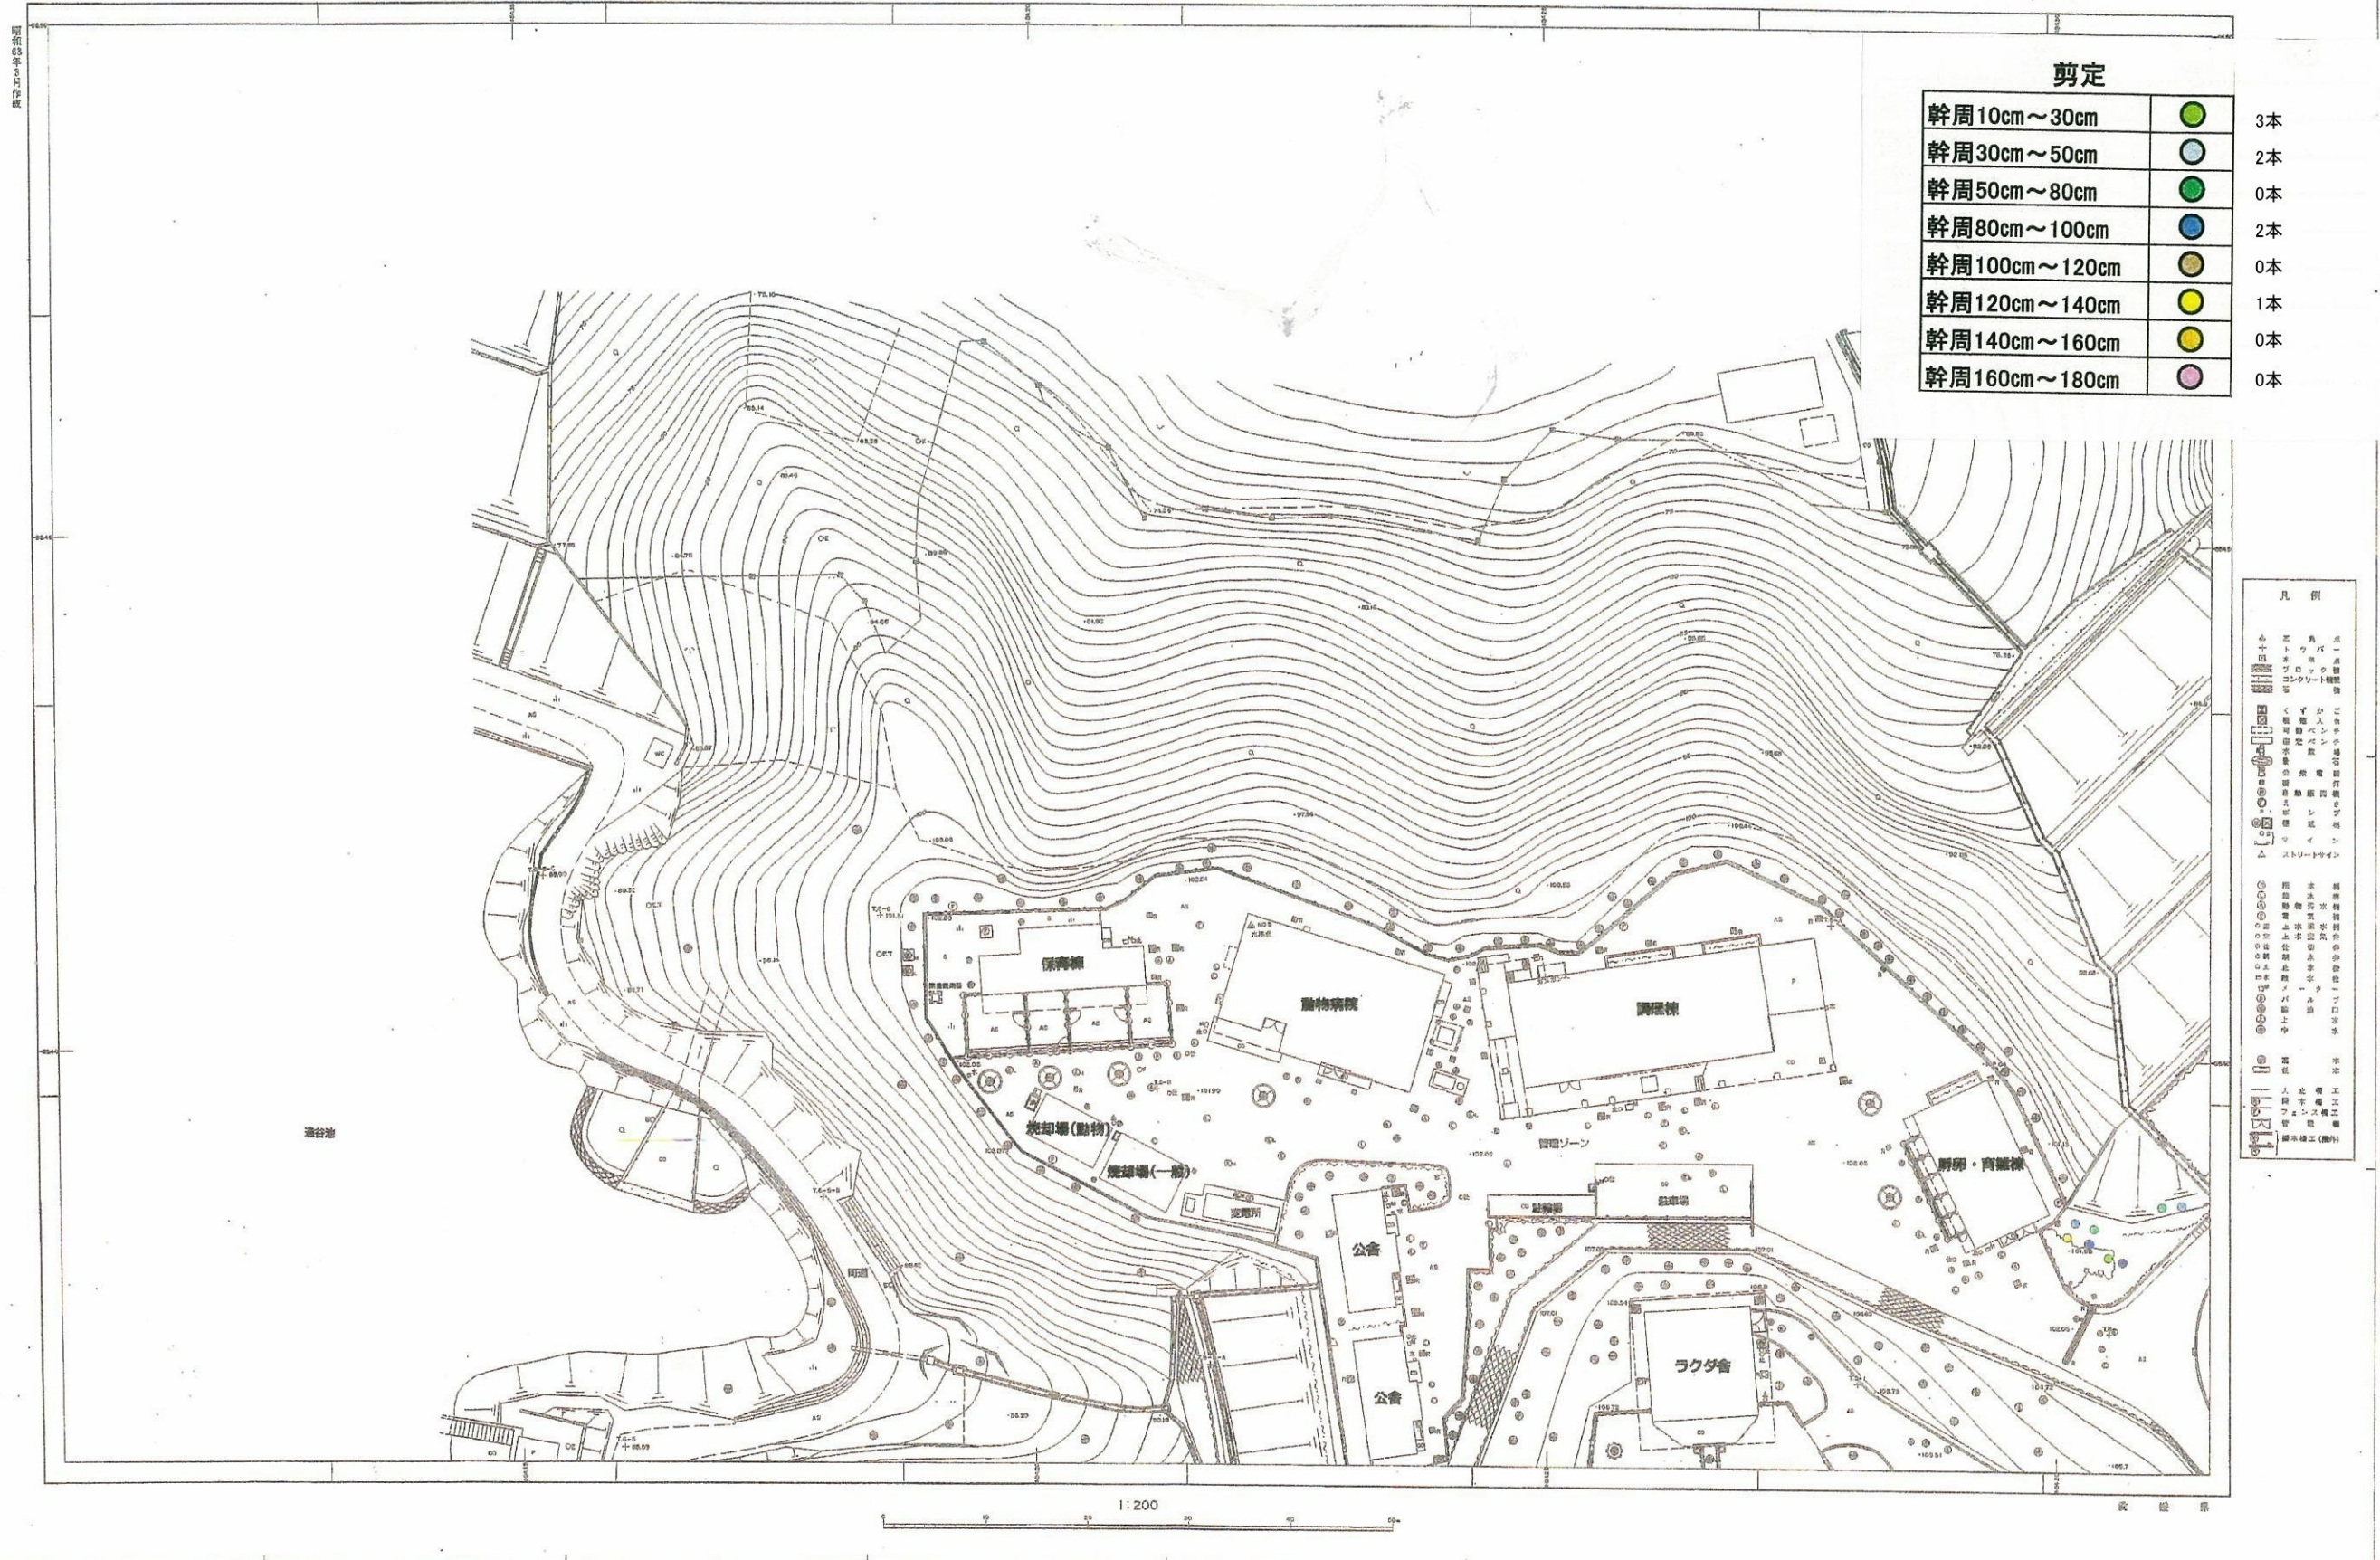とべ動物園平面図 10 14



低木面積一覽表


NO1

番号

展開図

面積

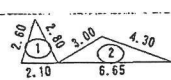1




1. 4m ²	0. 4 0
3. 5 0	

番 号	a 辺	b 辺	c 辺	合 計
1	2.10	2.60	2.80	2.59997
2	6.65	3.00	4.30	4.90958
合 計				7.50955
面 積				7.51m ²

8. 91m²

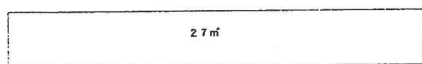2




27m²

1. 8

15. 0

27. 00m²

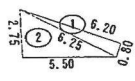3




0. 72m ²	0. 4
1. 8	

28. 56m ²	0. 8
35. 7	

番 号	a 辺	b 辺	c 辺	合 計
1	6.20	6.25	0.30	2.48000
2	6.25	5.50	2.75	7.55804
合 計				10.03804
面 積				10.04m ²

39. 32m²

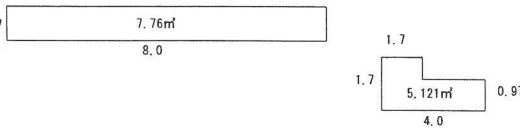4



0.97

7.76m²

8. 0

1. 7

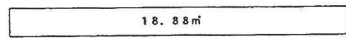
5.121m²

0.97

4. 0

12.881m²

5



18. 88m²

0. 8

23. 6

18. 88m²











小 計

106.991m²

低木面積一覽表

NO2

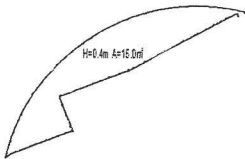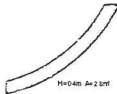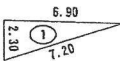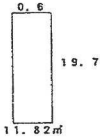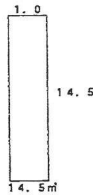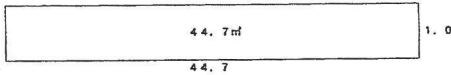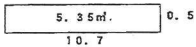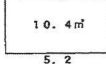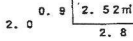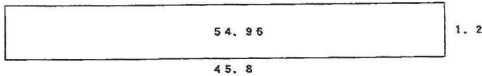15

番号	展開図	面積																				
6	 	17.8m ²																				
7	<table border="1"> <thead> <tr> <th>番号</th> <th>a 辺</th> <th>b 辺</th> <th>c 辺</th> <th>合計</th> </tr> </thead> <tbody> <tr> <td>1</td> <td>2.30</td> <td>6.90</td> <td>7.20</td> <td>7.93057</td> </tr> <tr> <td colspan="4">合計</td> <td>7.93057</td> </tr> <tr> <td colspan="4">面積</td> <td>7.93m²</td> </tr> </tbody> </table>     	番号	a 辺	b 辺	c 辺	合計	1	2.30	6.90	7.20	7.93057	合計				7.93057	面積				7.93m ²	38.20m ²
番号	a 辺	b 辺	c 辺	合計																		
1	2.30	6.90	7.20	7.93057																		
合計				7.93057																		
面積				7.93m ²																		
8		44.70m ²																				
9	    	81.42m ²																				
小 計		182.12m ²																				

低木面積一覽表

NO3

低木面積一覽表

NO4

16

番号

展開図

面積

10

56.71m²

11

番 号	a 辺	b 辺	c 辺	合 計
1	2.20	6.87	5.05	3.61989
2	6.87	6.95	4.60	14.98451
3	4.60	3.65	5.80	8.39236
4	5.80	4.05	5.00	9.93728
5	5.00	3.75	5.95	9.33024
6	5.95	3.95	3.95	7.73035
7	3.95	1.35	4.05	2.65397
8	4.05	4.15	2.85	5.47489
9	2.85	7.95	8.10	11.23829
10	8.10	8.50	2.65	10.73207
合 計				84.09385
面 積				84.09m ²

84.09m²

12

2.4

33.84m²

14.1

小 計

174.64m²

番号

展開図

面積

13

1.2
2.4
2.8
4.8m
0.9
48.33m
53.7
3.3
1.8
3.4
3.0
4.0
17.24m
8.04m
6.7
1.2

78.41m²

14

1.2
13.44m²
11.2
5.20
4.40
5.40
5.20
3.60
6.00
3.25
4.55
7.50
8.70
3.50
6.60
2.6
3.12m²
1.2
2.5
6.25m²
2.5

144.13m²

番 号	a 辺	b 辺	c 辺	合 計
1	5.20	4.40	5.40	10.59705
2	5.40	5.30	5.20	12.15466
3	5.20	3.60	6.00	9.30643
4	6.00	4.55	3.25	7.29837
5	3.25	7.50	8.70	11.98372
6	8.70	3.50	6.60	10.42601
合 計				61.76624
面 積				61.77m ²

39.7
59.55m²
1.5

小 計

222.54m²